

**RPO/NI**  
**NO OBJECTION**  
SIGNATURE: \_\_\_\_\_

REPUBLIC OF THE PHILIPPINES  
DEPARTMENT OF AGRICULTURE  
"PHILIPPINE RURAL DEVELOPMENT PROJECT  
SCALE UP"  
PROVINCE OF DAVAO DE ORO  
MUNICIPALITY OF MONTEVISTA & NABUNTURAN

PROJECT NO.: PRDP-SU-IB-R011-DDO-004-000-000-2023-FMB  
SUBPROJECT TITLE: **REHABILITATION OF NEW VISAYAS - BANAGBANAG, MONTEVISTA TO MAGADING, NABUNTURAN ROAD WITH EXPANSION OF EXISTING BRIDGE**  
LOCATION: MONTEVISTA AND NABUNTURAN, DAVAO DE ORO

PREPARED BY: **EDWIN S. SALUDES**  
PLANNING & DESIGN DIVISION CHIEF

DESIGNED BY: **RONNIE S. APARRI**  
ENGINEER II

CHECKED & REVIEWED BY: **RODERICK M. DIGAMON**  
PROVINCIAL ENGINEER

RECOMMENDING APPROVAL: **ALICIA M. GRACIADAS**  
CO-PPMIU


APPROVED: **DOROTHY P. MONTEJO-GONZAGA**  
GOVERNOR

SHEET CONTENTS: CROSS SECTIONS








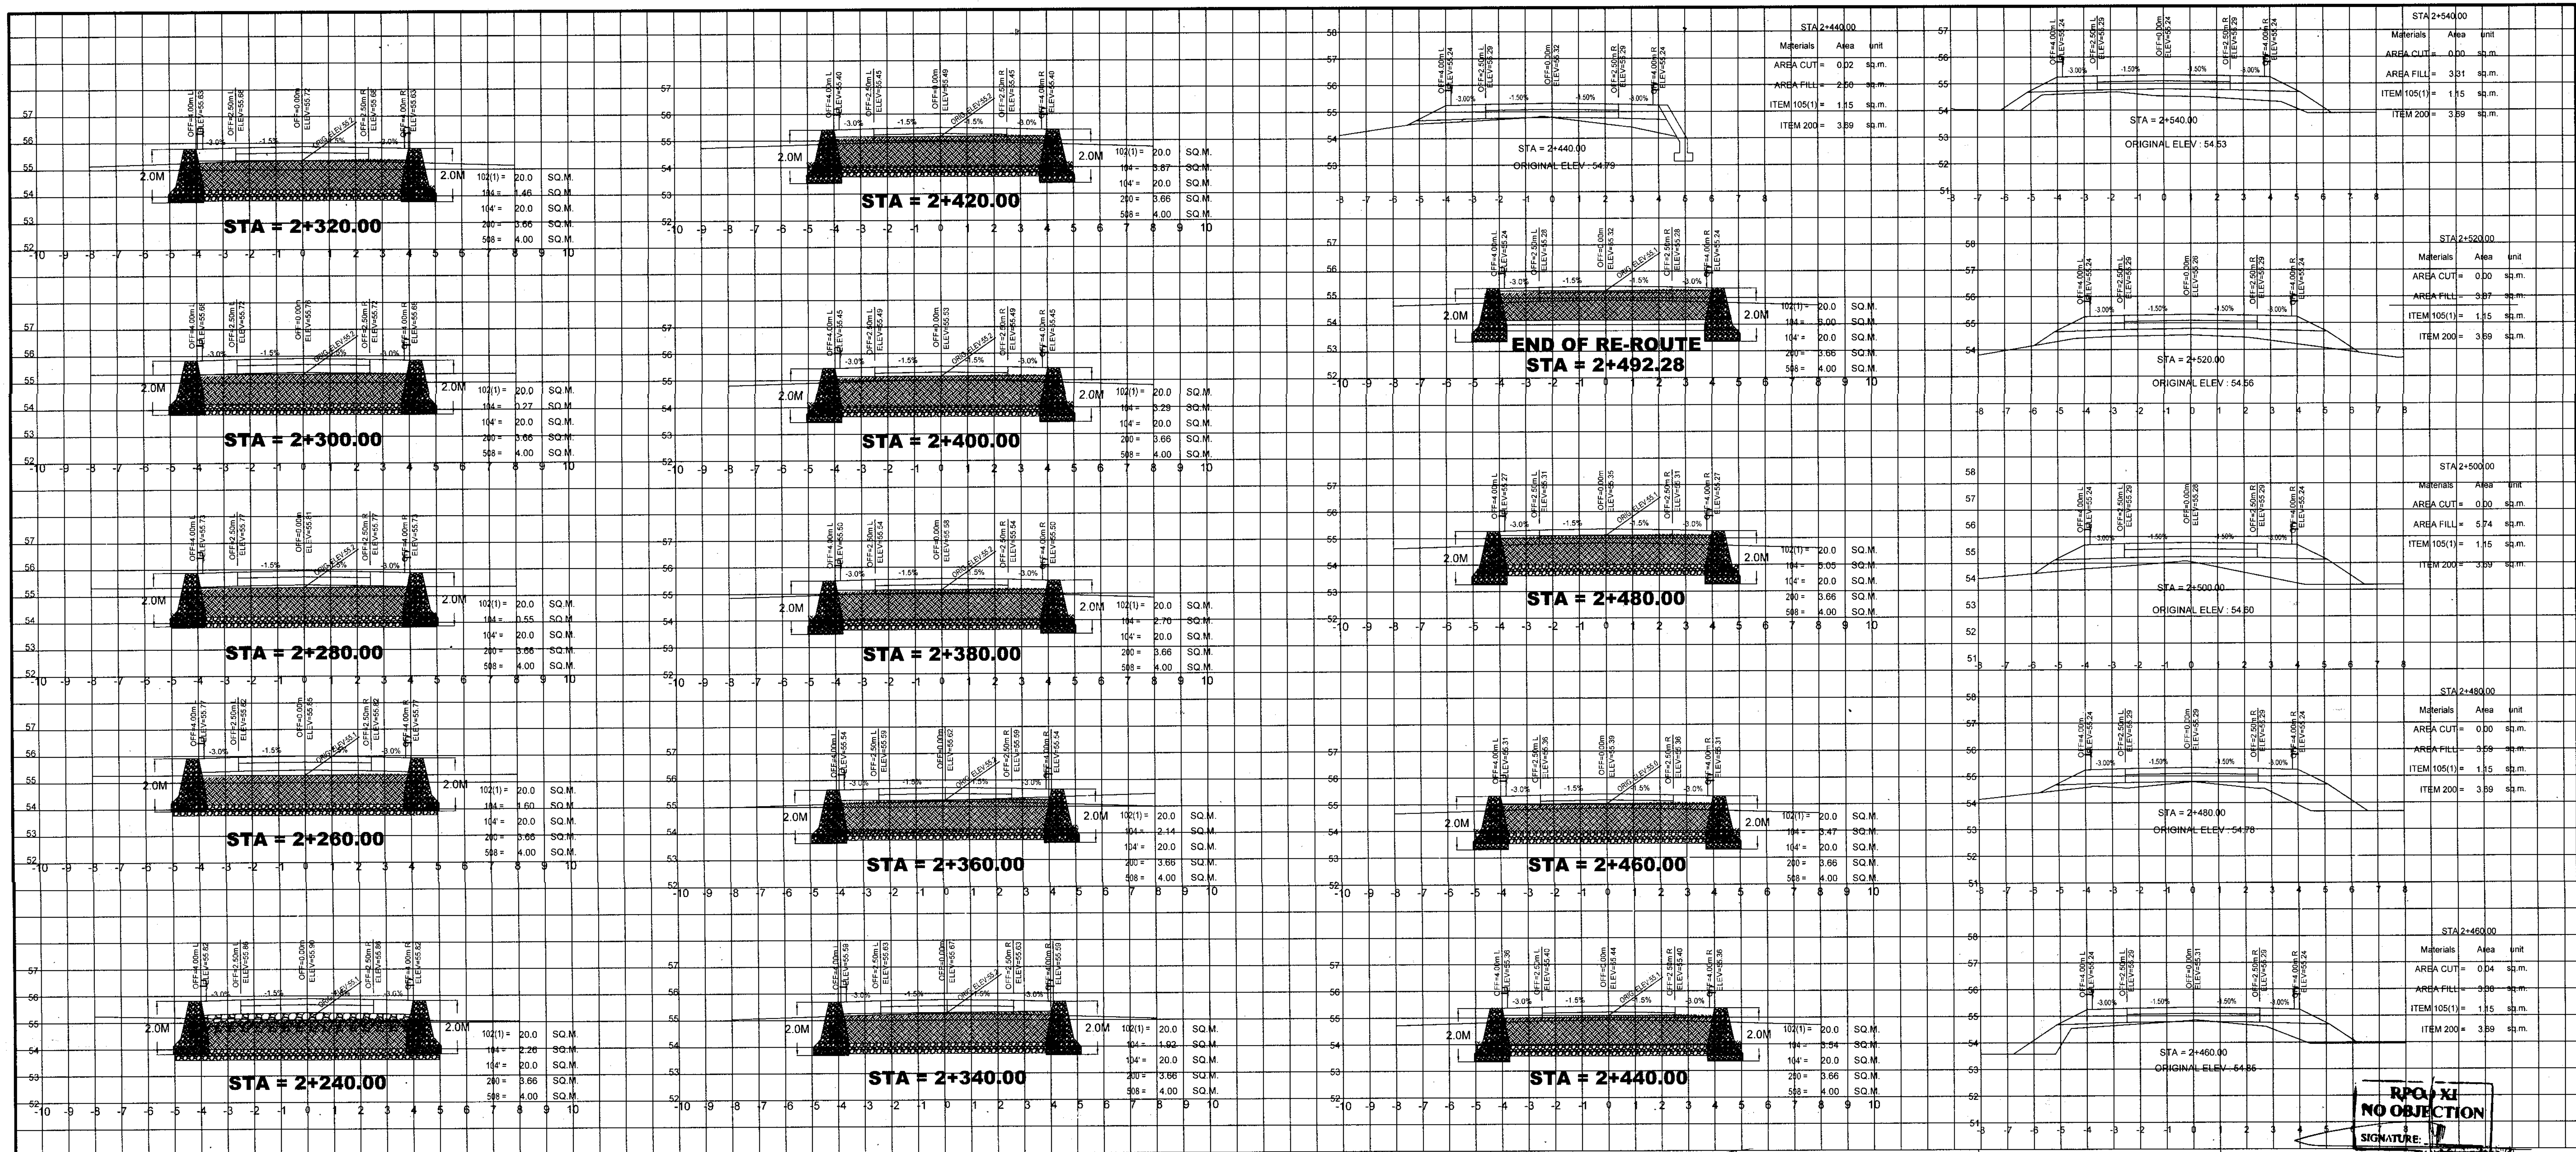


<p>REPUBLIC OF THE PHILIPPINES DEPARTMENT OF AGRICULTURE "PHILIPPINE RURAL DEVELOPMENT PROJECT SCALE UP" PROVINCE OF DAVAO DE ORO MUNICIPALITY OF MONTEVISTA &amp; NABUNTURAN</p>	PROJECT NO.: PRDP-SU-IB-R011-DDO-004-000-000-2023-FMB	PREPARED BY: EDWIN S. SALUDES PLANNING & DESIGN DIVISION CHIEF	DESIGNED BY: RONNIE S. APARRI ENGINEER II	CHECKED & REVIEWED BY: RODERICK M. DIGAMON PROVINCIAL ENGINEER	RECOMMENDING APPROVAL: ALICIA M. GRACIADAS co-PPMIU	APPROVED: DOROTHY P. MONTE-GONZAGA GOVERNOR	SHEET CONTENTS: CROSS SECTIONS	
	SUBPROJECT TITLE: REHABILITATION OF NEW VISAYAS - BANAGBANAG, MONTEVISTA TO MAGADING, NABUNTURAN ROAD WITH EXPANSION OF EXISTING BRIDGE	LOCATION: MONTEVISTA AND NABUNTURAN, DAVAO DE ORO	<p style="text-align: center;"> </p>					<p style="text-align: center;"> </p>
	<p>62</p> <p>78</p>							



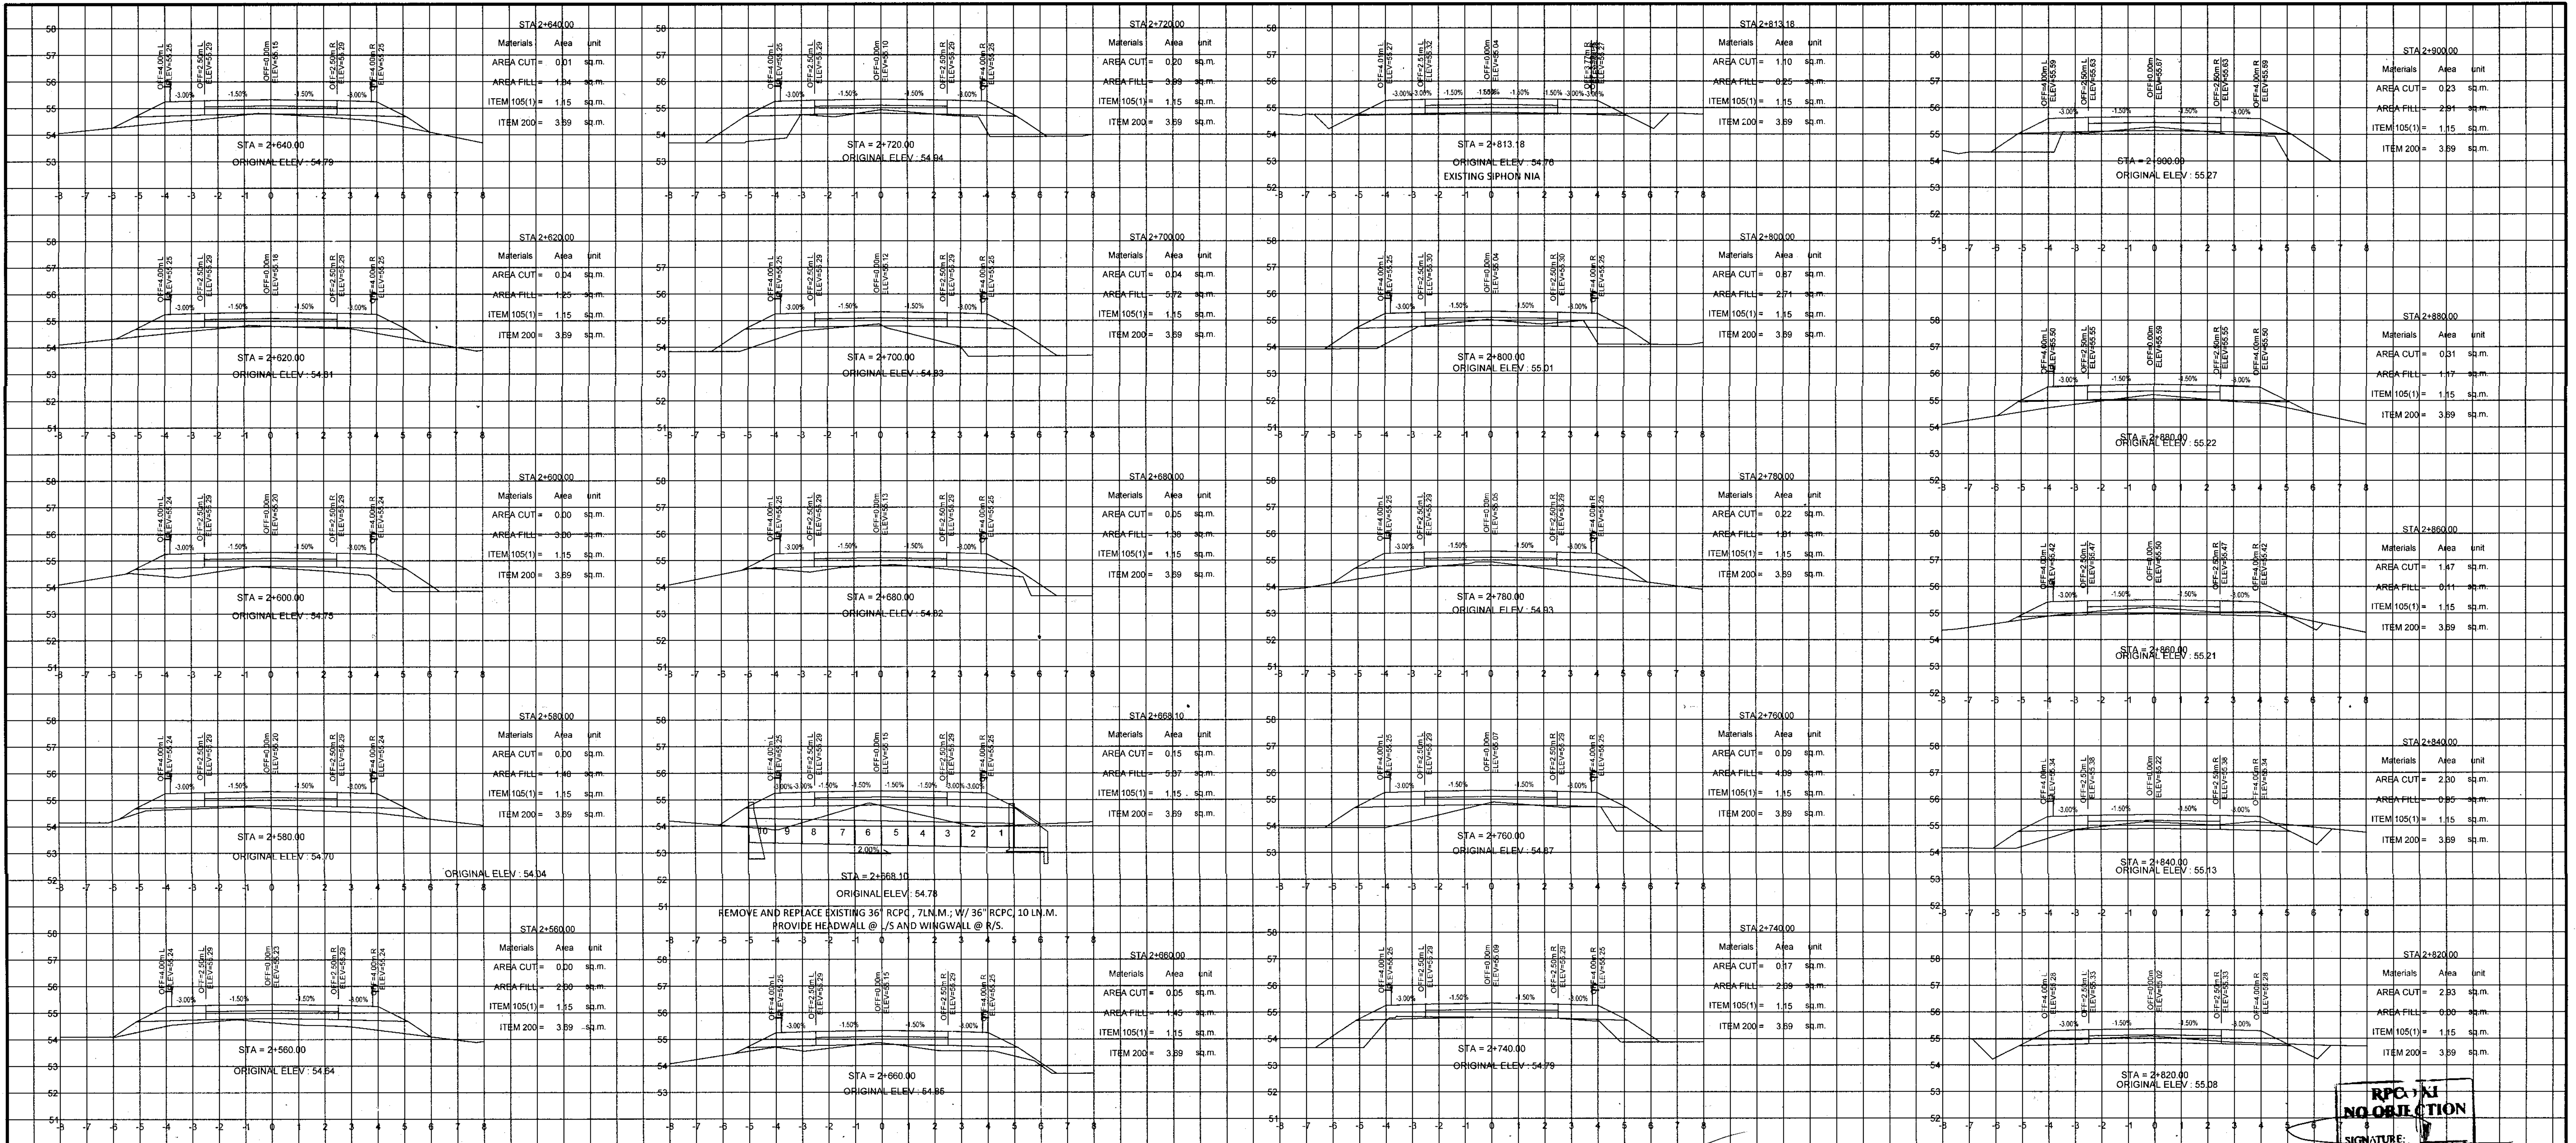

**RPC + NI  
NO OBJECTION**  
SIGNATURE: \_\_\_\_\_


<p>REPUBLIC OF THE PHILIPPINES DEPARTMENT OF AGRICULTURE "PHILIPPINE RURAL DEVELOPMENT PROJECT SCALE UP" PROVINCE OF DAVAO DE ORO MUNICIPALITY OF MONTEVISTA &amp; NABUNTURAN</p>	PROJECT NO.:	PRDP-SU-IB-R011-DDO-004-000-000-2023-FMB	PREPARED BY:	DESIGNED BY:	CHECKED & REVIEWED BY:	RECOMMENDING APPROVAL:	APPROVED:	SHEET CONTENTS:	63
	SUBPROJECT TITLE:	REHABILITATION OF NEW VISAYAS - BANAGBANAG, MONTEVISTA TO MAGADING, NABUNTURAN ROAD WITH EXPANSION OF EXISTING BRIDGE		EDWIN S. SALUDES PLANNING & DESIGN DIVISION CHIEF	RONNIE S. APARRI ENGINEER II	RODERICK M. DIGAMON PROVINCIAL ENGINEER	ALICIA M. GRACIADAS PPMIU	DOROTHY P. MONTAÑO GONZAGA GOVERNOR	78
	LOCATION:	MONTEVISTA AND NABUNTURAN, DAVAO DE ORO		CROSS SECTIONS					

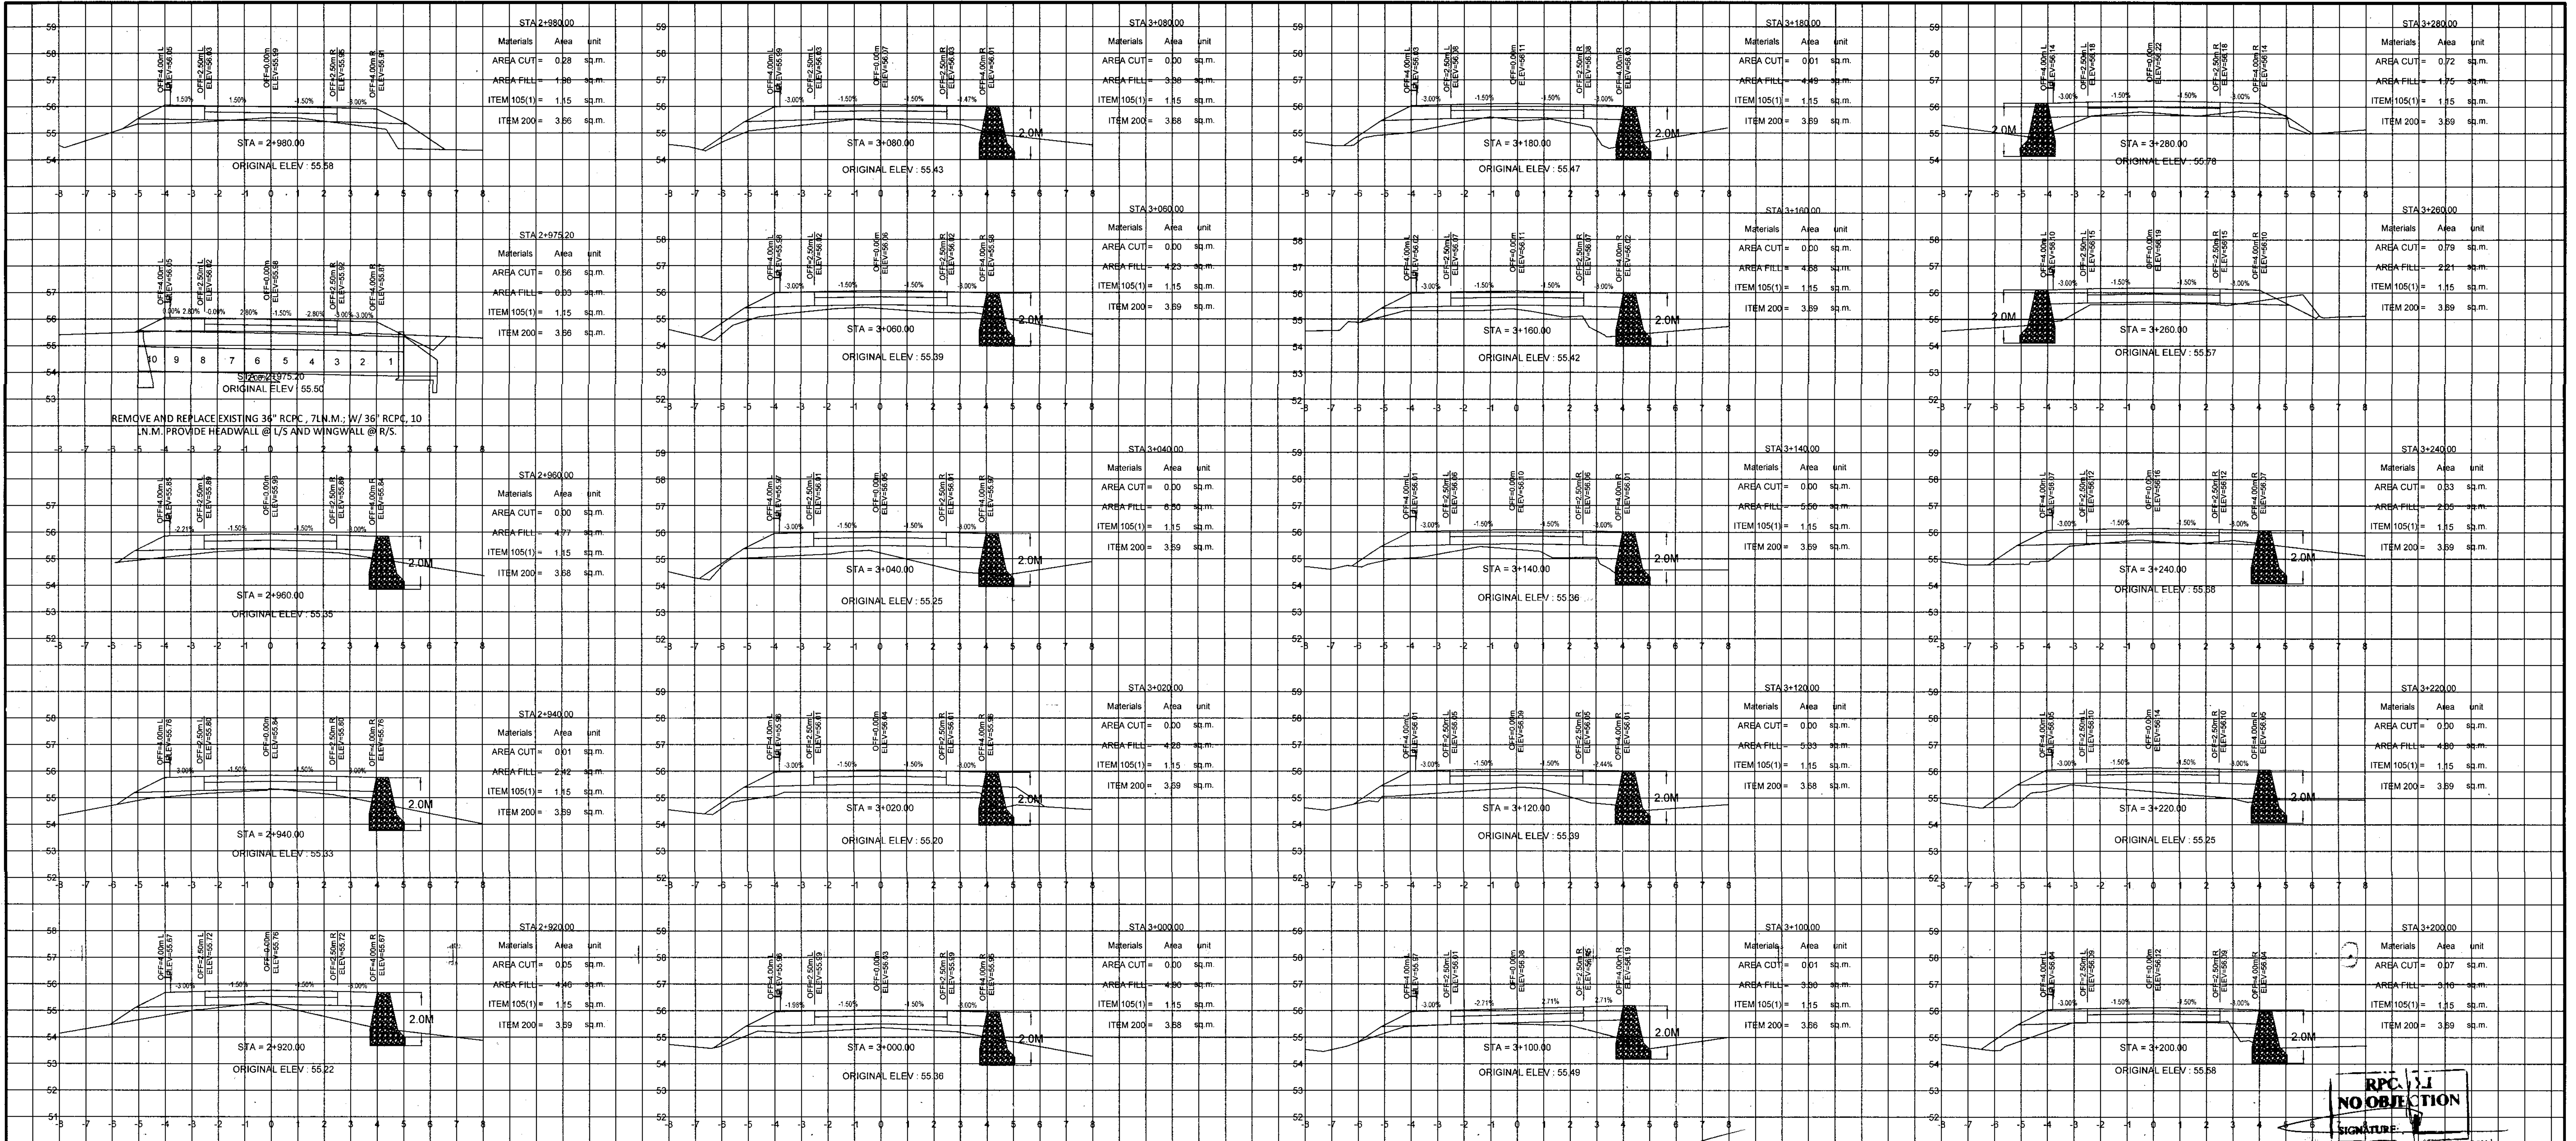

RPC 36"  
NO OBJECTION  
SIGNATURE: \_\_\_\_\_

<p>REPUBLIC OF THE PHILIPPINES DEPARTMENT OF AGRICULTURE "PHILIPPINE RURAL DEVELOPMENT PROJECT SCALE UP" PROVINCE OF DAVAO DE ORO MUNICIPALITY OF MONTEVISTA &amp; NABUNTURAN</p>	PROJECT NO.: PRDP-SU-IB-R011-DDO-004-000-000-2023-FMB	PREPARED BY: EDWIN S. SALUDES PLANNING & DESIGN DIVISION CHIEF	DESIGNED BY: RONNIE S. APARRI ENGINEER II	CHECKED & REVIEWED BY: RODERICK M. DIGAMON PROVINCIAL ENGINEER	RECOMMENDING APPROVAL: ALICIA M. GRACIADAS CO-PPMIU	APPROVED: DOROTHY P. MONTEJO GONZAGA GOVERNOR	SHEET CONTENTS: <b>CROSS SECTIONS</b>
	SUBPROJECT TITLE: REHABILITATION OF NEW VISAYAS - BANAGBANAG, MONTEVISTA TO MAGADING, NABUNTURAN ROAD WITH EXPANSION OF EXISTING BRIDGE	LOCATION: MONTEVISTA AND NABUNTURAN, DAVAO DE ORO					
	<p style="text-align: right;">SHEET NO. 64 / 78</p>						



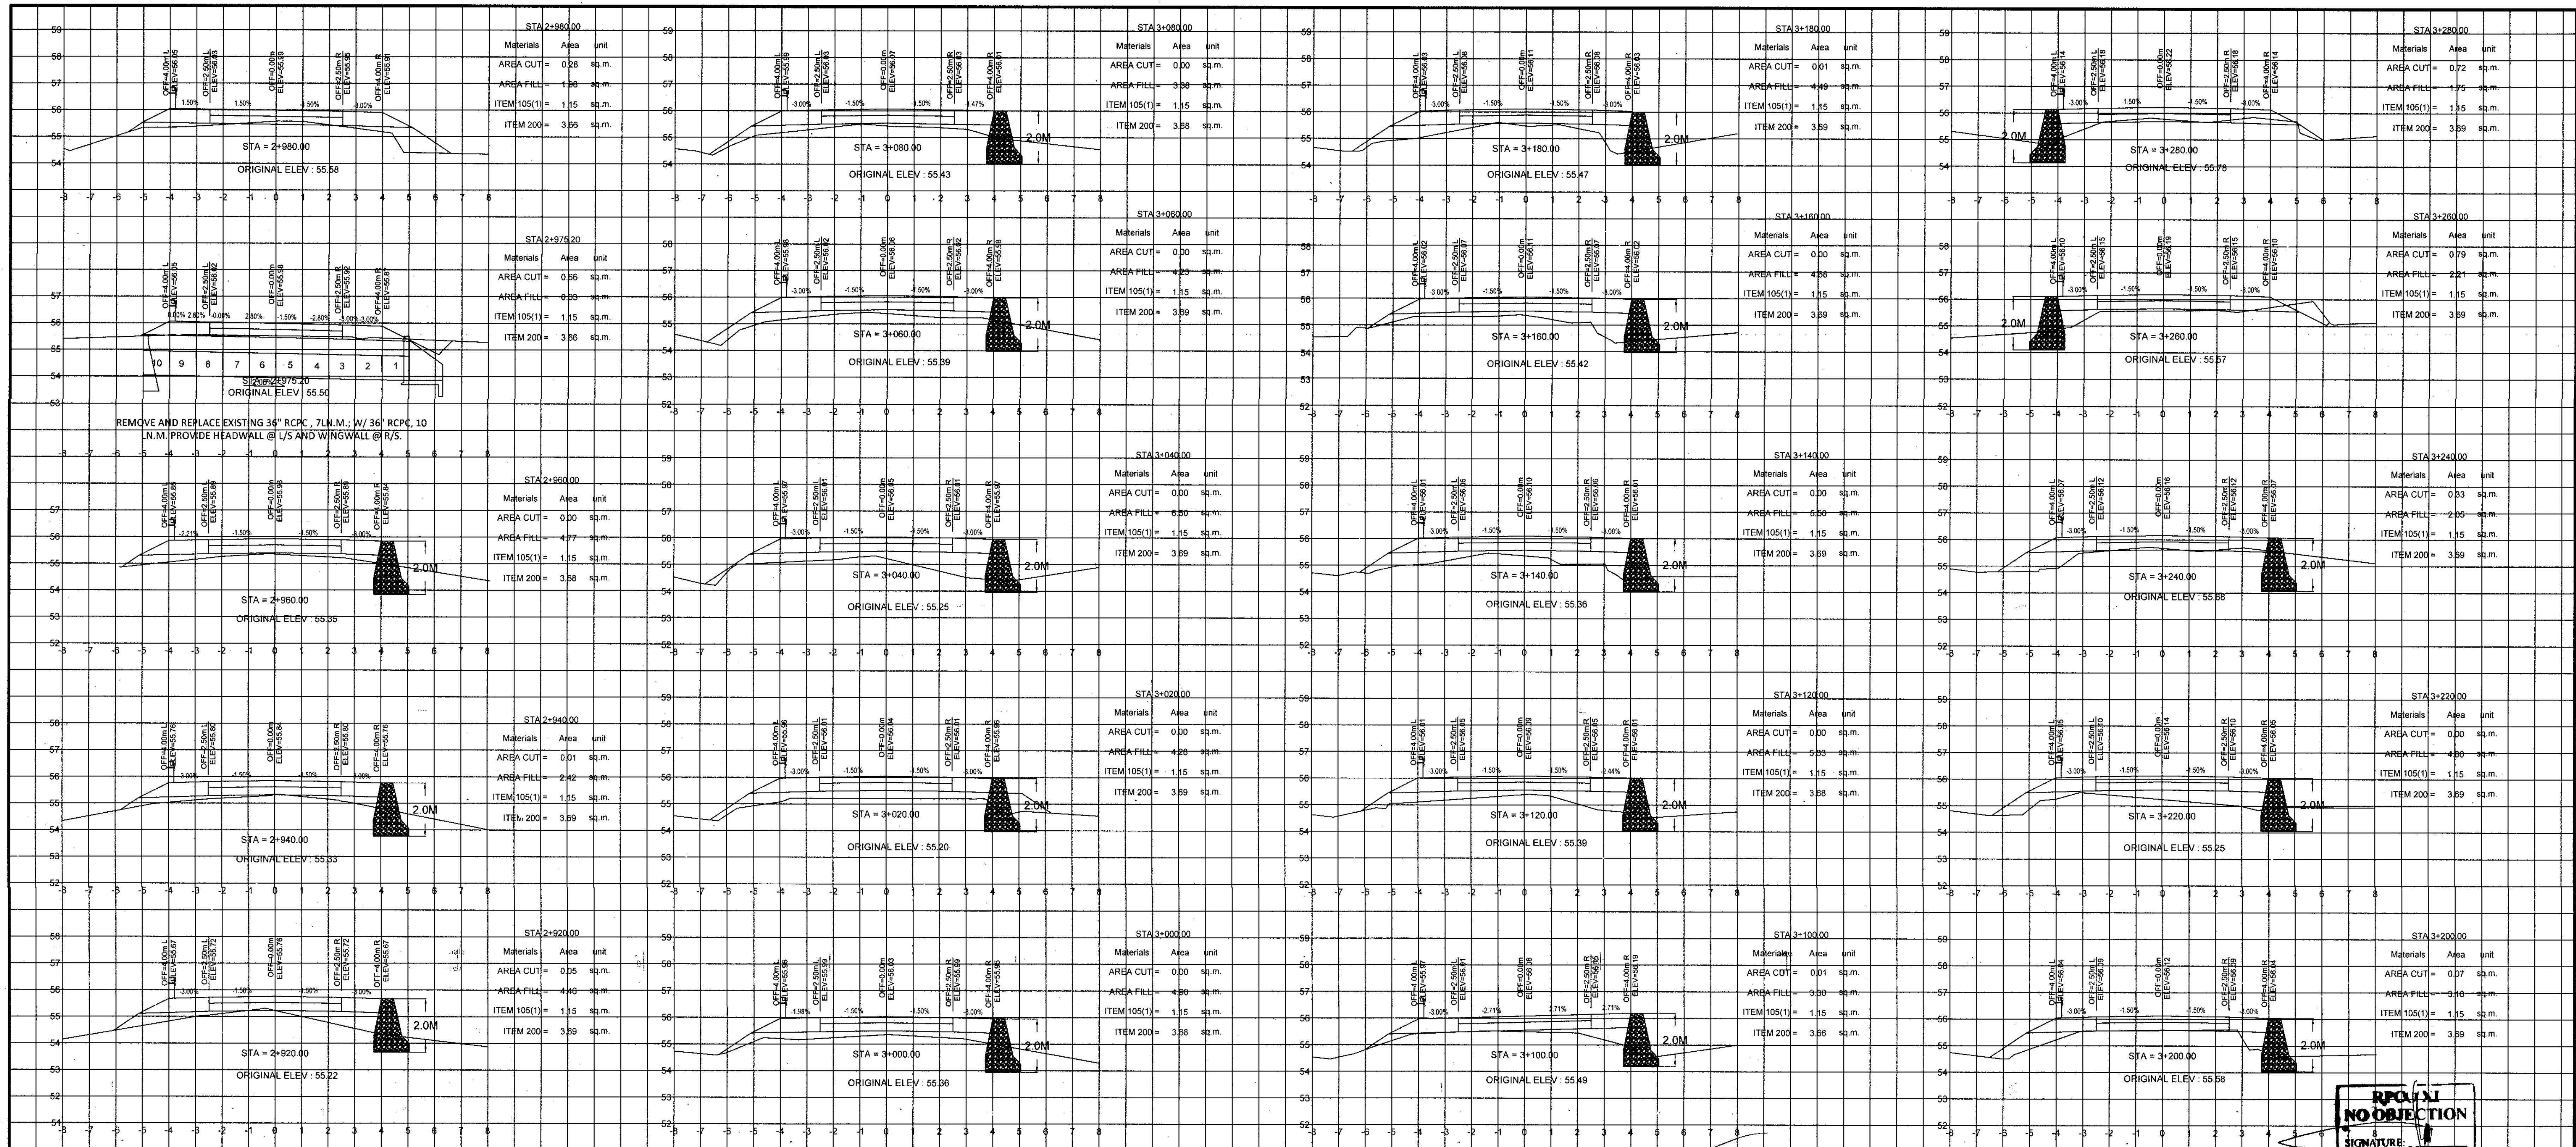



  
**NO OBJECTION**  
 SIGNATURE





REPUBLIC OF THE PHILIPPINES  
 DEPARTMENT OF AGRICULTURE  
 "PHILIPPINE RURAL DEVELOPMENT PROJECT  
 SCALE UP"  
 PROVINCE OF DAVAO DE ORO  
 MUNICIPALITY OF MONTEVISTA & NABUNTURAN


PROJECT NO.: PRDP-SU-IB-R011-DDO-004-000-000-2023-FMB  
 SUBPROJECT TITLE: **REHABILITATION OF NEW VISAYAS - BANAGBANAG, MONTEVISTA TO MAGADONG, NABUNTURAN ROAD WITH EXPANSION OF EXISTING BRIDGE**  
 LOCATION: MONTEVISTA AND NABUNTURAN, DAVAO DE ORO

PREPARED BY:   
**EDWIN S. SALUDES**  
 PLANNING & DESIGN DIVISION CHIEF


DESIGNED BY:   
**RONNIE S. APARRI**  
 ENGINEER II

CHECKED & REVIEWED BY:   
**RODERICK M. DIGAMON**  
 PROVINCIAL ENGINEER

RECOMMENDING APPROVAL:   
**ALICIA M. GRACIADAS**  
 CO - PPMIU

APPROVED:   
**DOROTHY P. MONTENEGRO-GONZAGA**  
 GOVERNOR

SHEET CONTENTS: CROSS SECTIONS  
 64  
 78

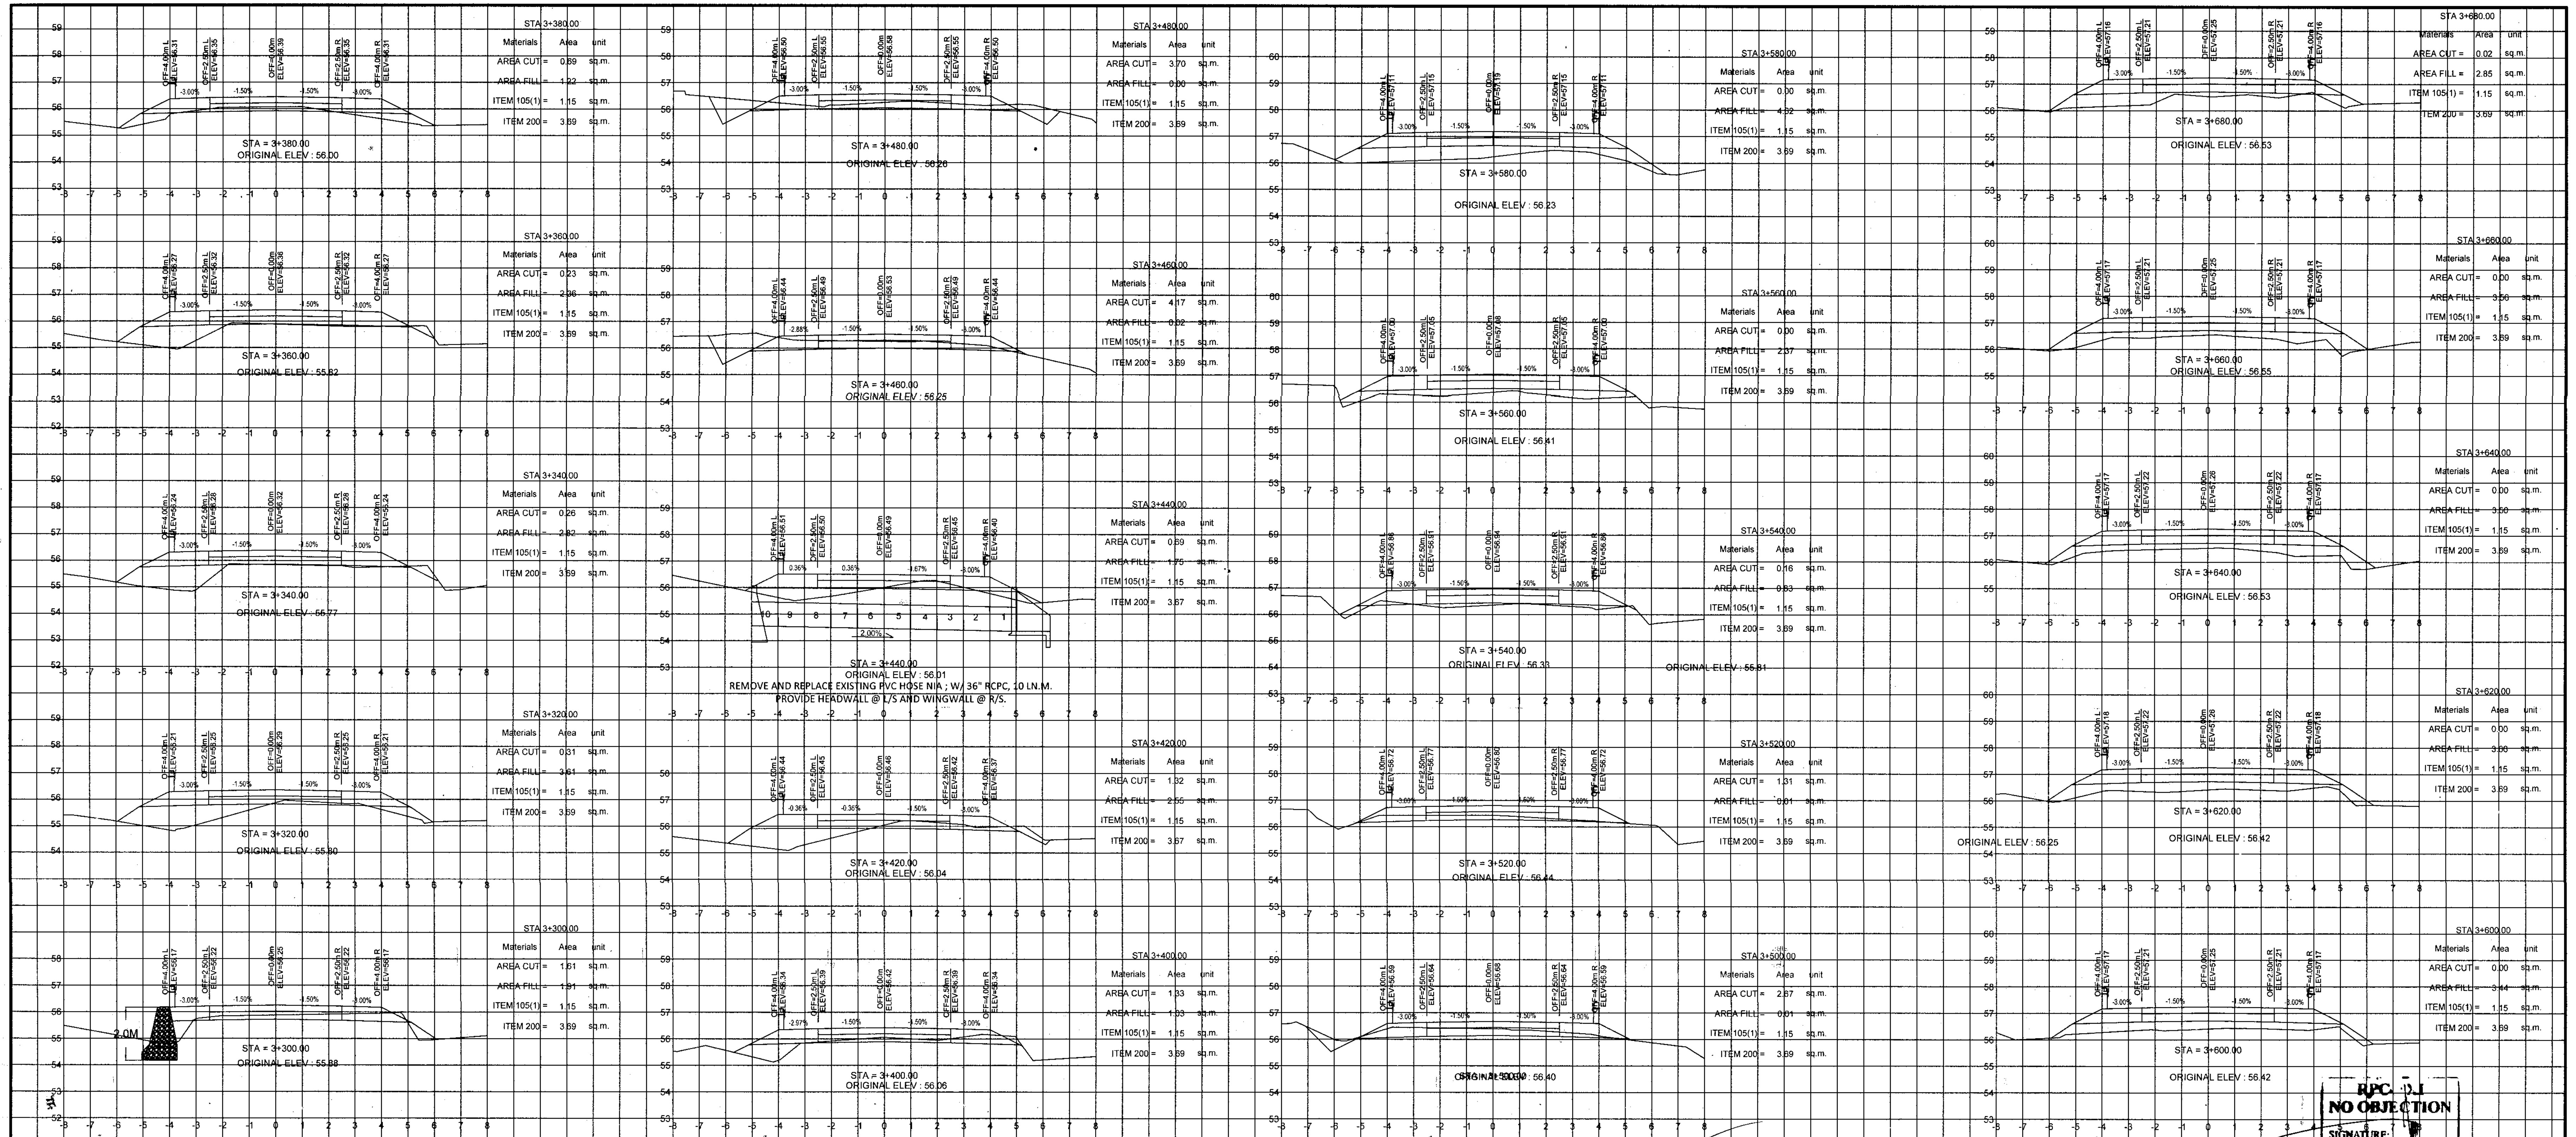

REPUBLIC OF THE PHILIPPINES  
 DEPARTMENT OF AGRICULTURE  
 "PHILIPPINE RURAL DEVELOPMENT PROJECT  
 SCALE UP"  
 PROVINCE OF DAVAO DE ORO  
 MUNICIPALITY OF MONTEVISTA & NABUNTURAN

PROJECT NO.: PRDP-SU-IB-R011-DDO-004-000-000-2023-FMB  
 SUBPROJECT TITLE: REHABILITATION OF NEW VISAYAS - BANAGBANAG, MONTEVISTA TO MAGADANG, NABUNTURAN ROAD WITH EXPANSION OF EXISTING BRIDGE  
 LOCATION: MONTEVISTA AND NABUNTURAN, DAVAO DE ORO

PREPARED BY: EDWIN S. SALUDES  
 PLANNING & DESIGN DIVISION CHIEF

DESIGNED BY: RONNIE S. APARRI  
 ENGINEER II


CHECKED & REVIEWED BY: RODERICK M. DIGAMON  
 PROVINCIAL ENGINEER

RECOMMENDING APPROVAL: ALICIA M. GRACIADAS  
 CO-PPMIU

APPROVED: DOROTHY P. MONTEJON GONZAGA  
 GOVERNOR

SHEET CONTENTS: CROSS SECTIONS  
 SHEET NO. 65  
 78



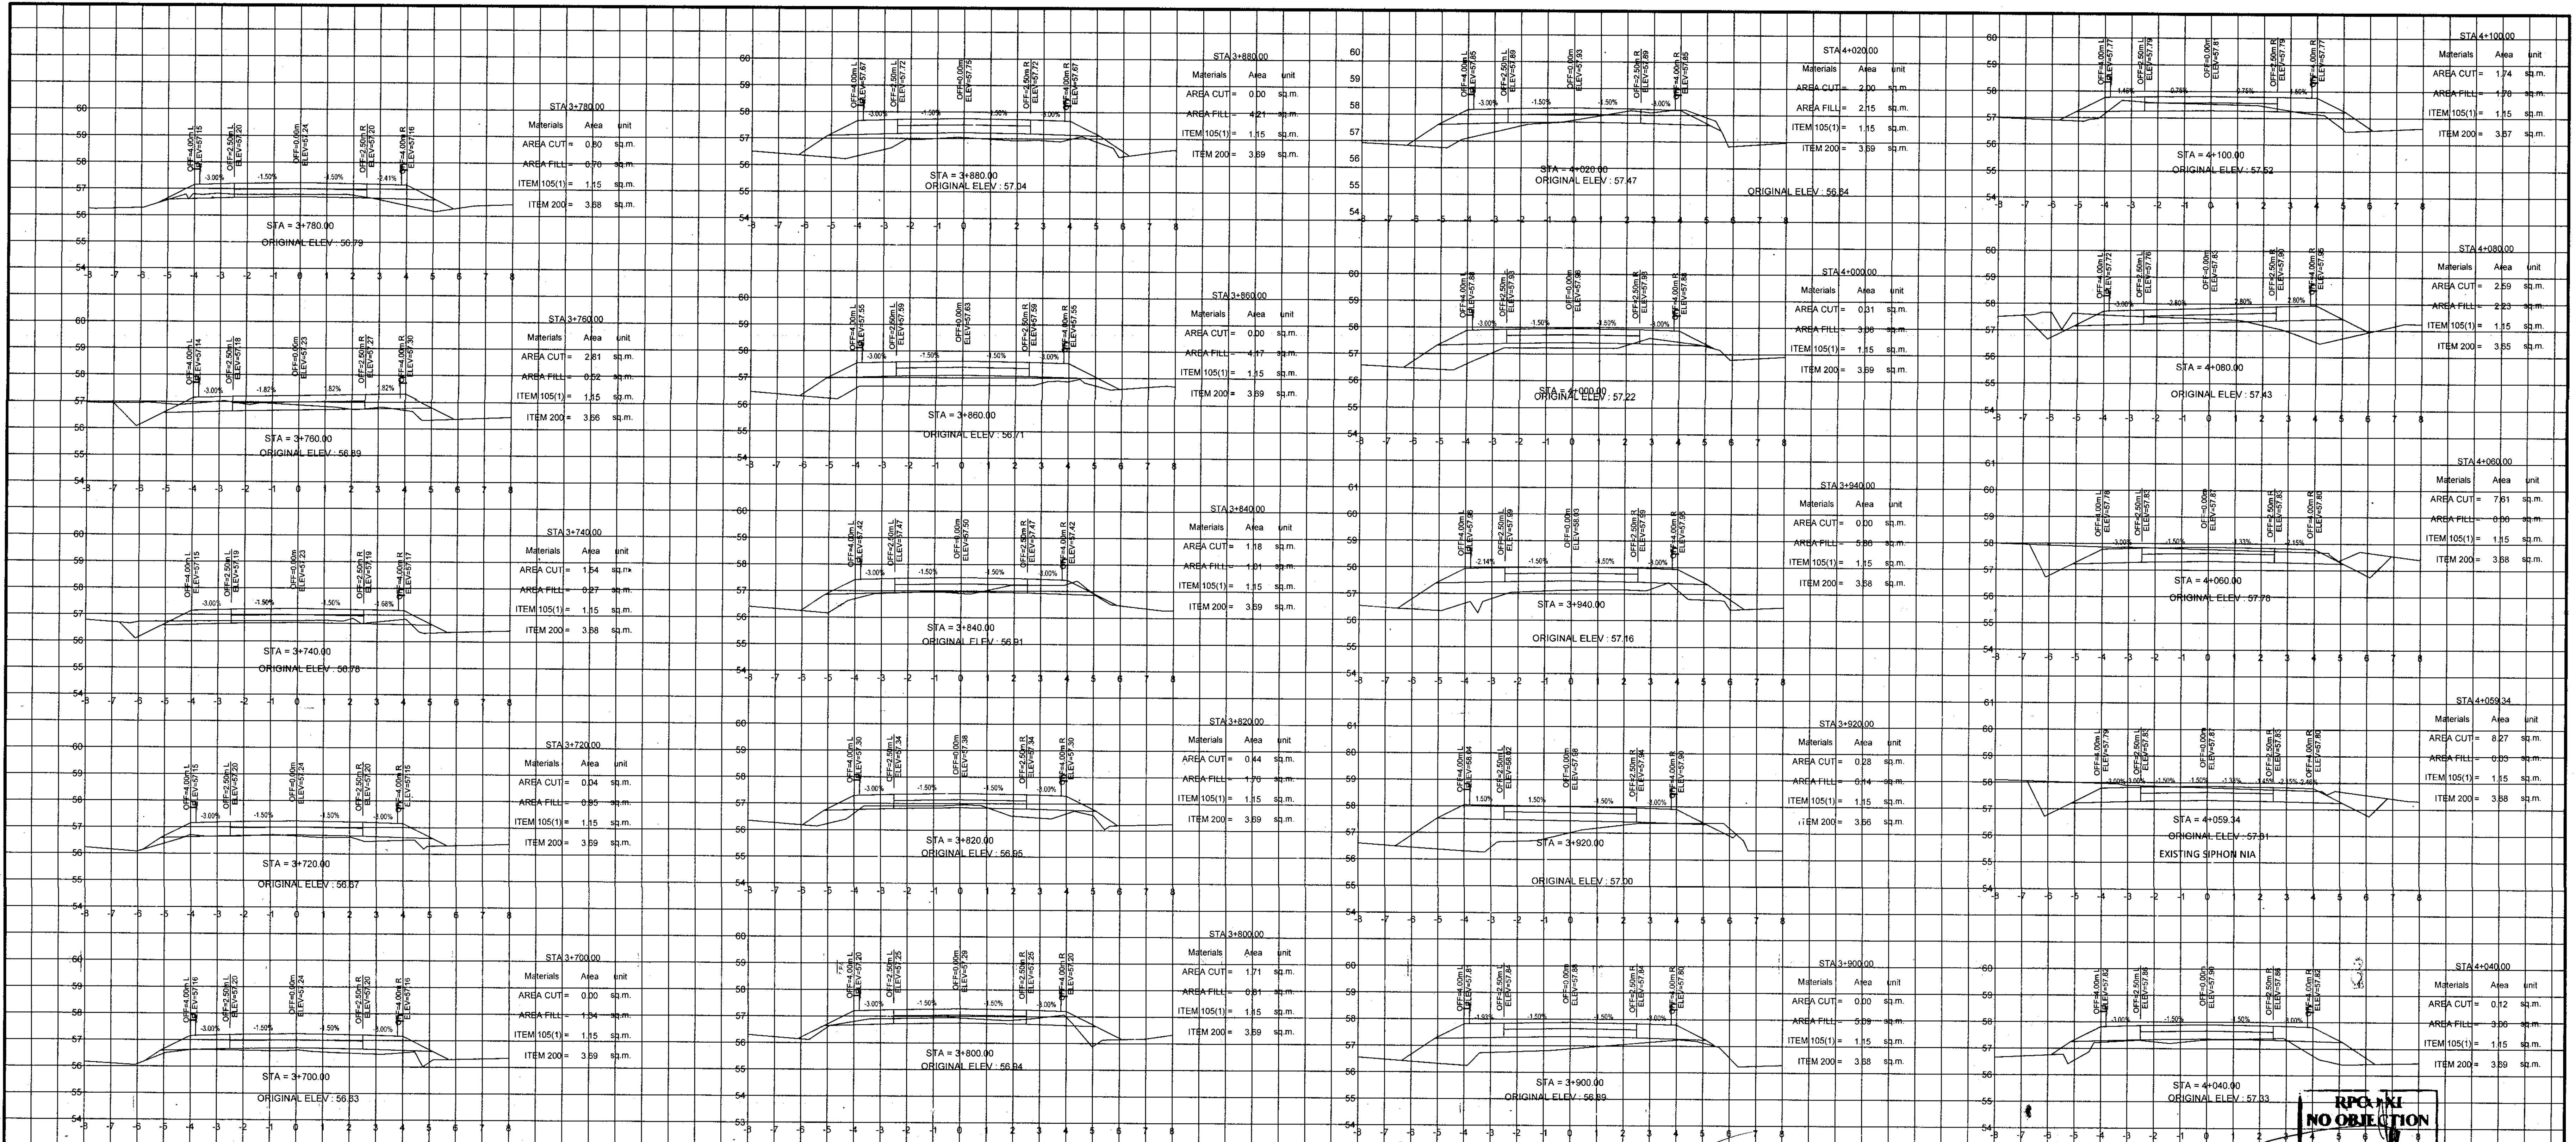

NO OBJECTION  
SIGNATURE



REPUBLIC OF THE PHILIPPINES  
DEPARTMENT OF AGRICULTURE  
"PHILIPPINE RURAL DEVELOPMENT PROJECT  
SCALE UP"  
PROVINCE OF DAVAO DE ORO  
MUNICIPALITY OF MONTEVISTA & NABUNTURAN

PROJECT NO.: PRDP-SU-IB-R011-DDO-004-000-000-2023-FMB  
SUBPROJECT TITLE: REHABILITATION OF NEW VISAYAS - BANAGBANAG, MONTEVISTA TO MAGADIG, NABUNTURAN ROAD WITH EXPANSION OF EXISTING BRIDGE  
LOCATION: MONTEVISTA AND NABUNTURAN, DAVAO DE ORO

PREPARED BY: EDWIN S. SALUDES  
PLANNING & DESIGN DIVISION CHIEF

DESIGNED BY: RONNIE S. APARRI  
ENGINEER II


CHECKED & REVIEWED BY: RODERICK M. DIGAMON  
PROVINCIAL ENGINEER

RECOMMENDING APPROVAL: ALICIA M. GRACIADAS  
CO-PPMIU

APPROVED: DOROTHY P. MONTEGONZAGA  
GOVERNOR

SHEET CONTENTS: CROSS SECTIONS




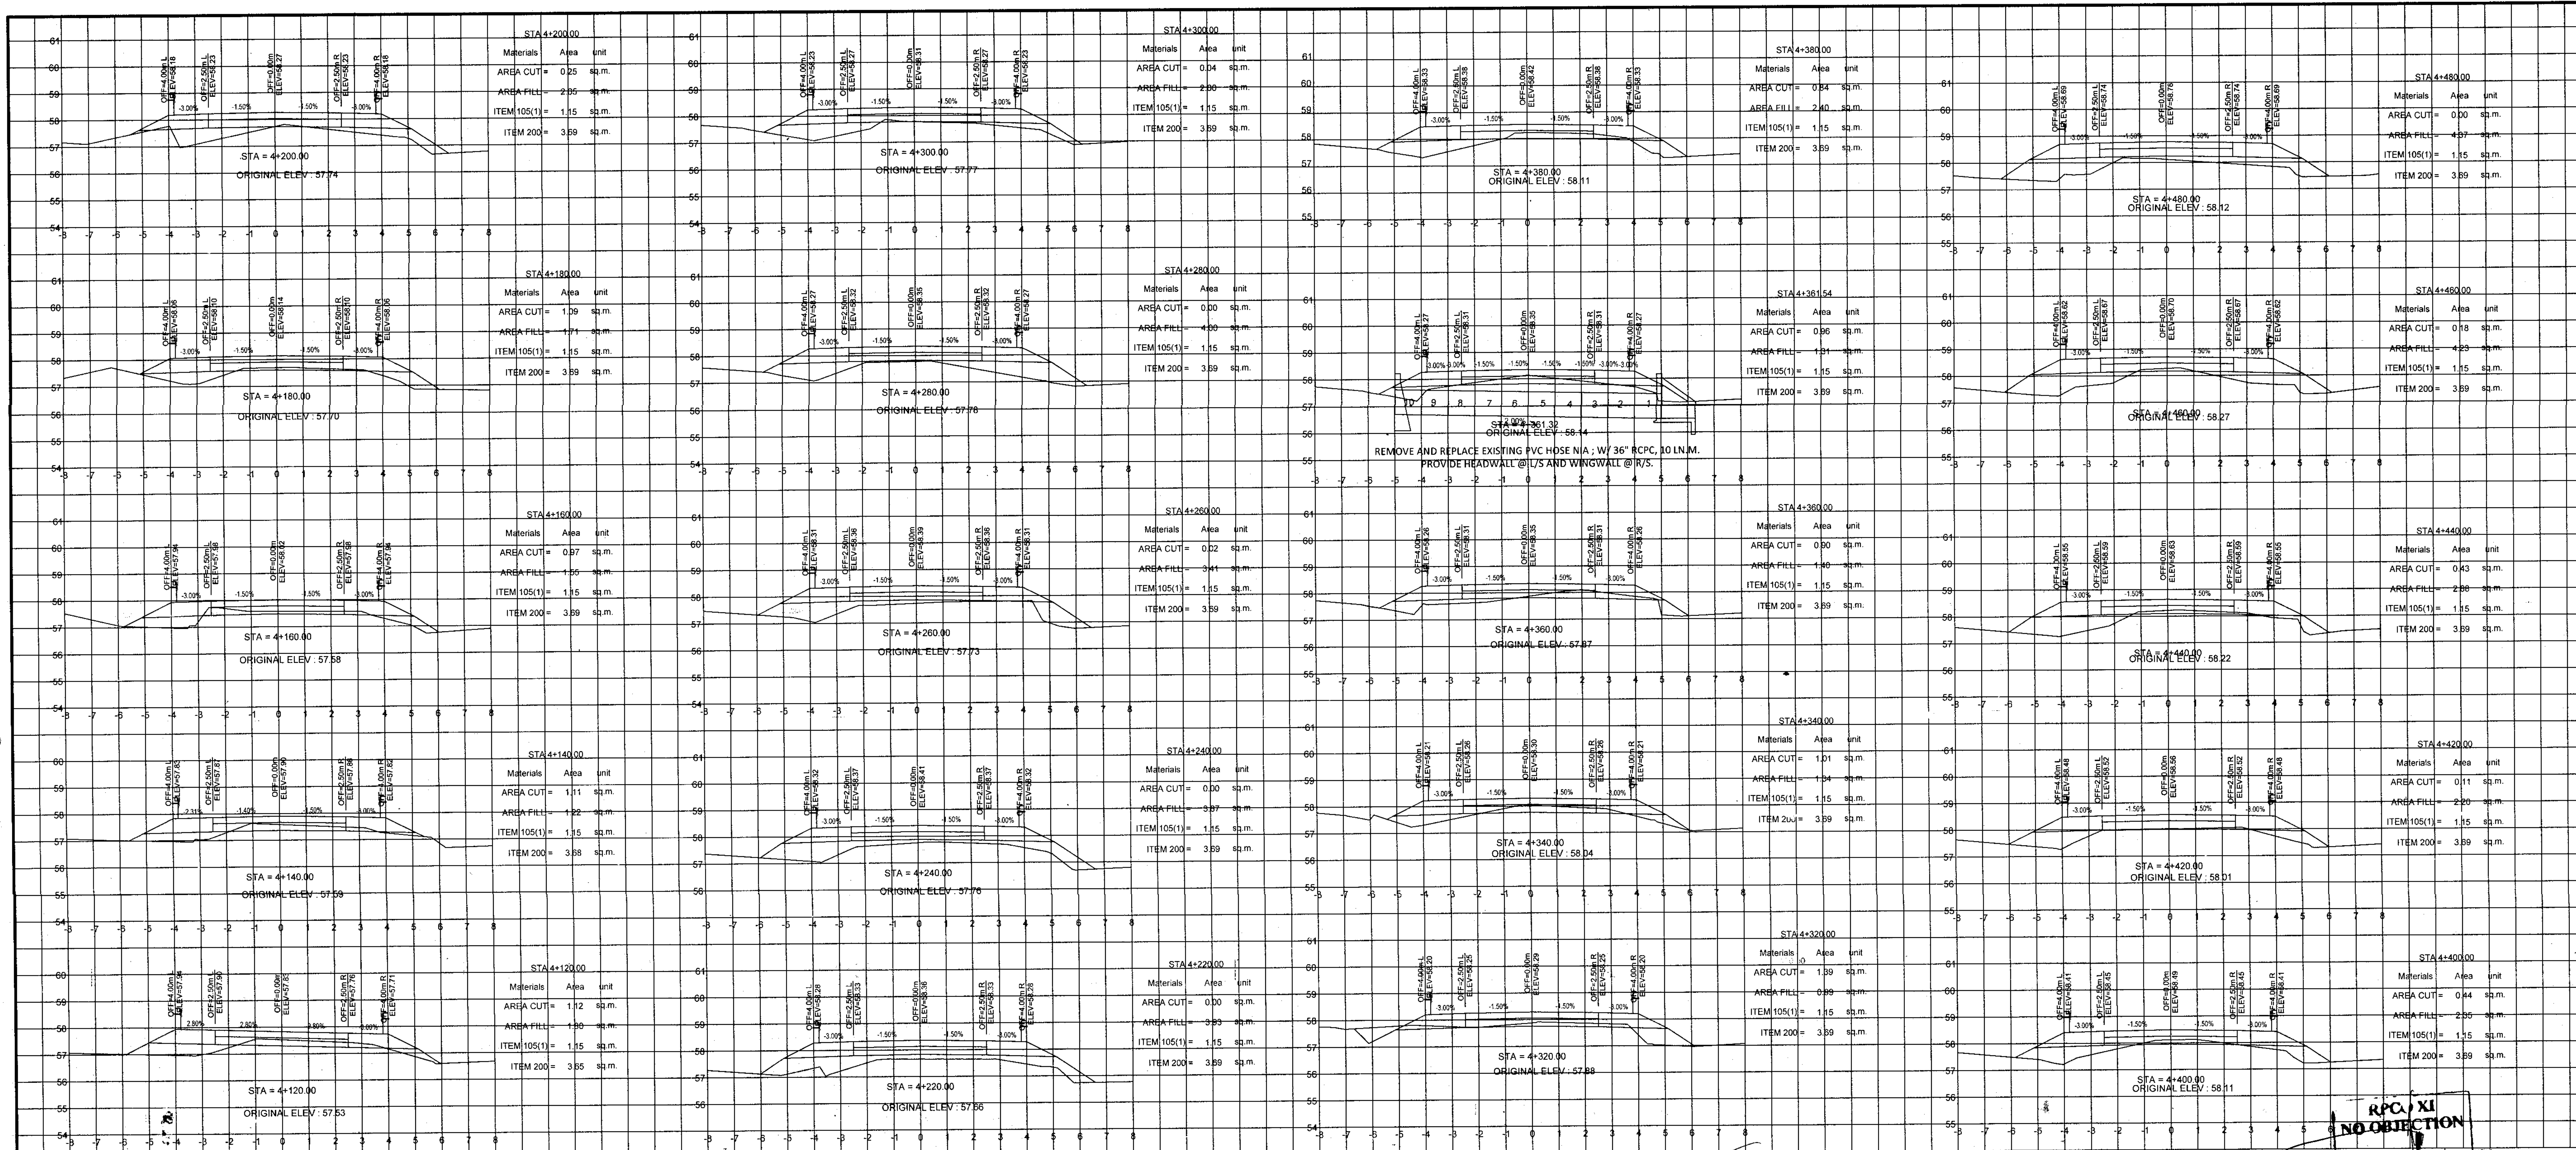

RPC XI  
NO OBJECTION


<p>REPUBLIC OF THE PHILIPPINES DEPARTMENT OF AGRICULTURE "PHILIPPINE RURAL DEVELOPMENT PROJECT SCALE UP" PROVINCE OF DAVAO DE ORO MUNICIPALITY OF MONTEVISTA &amp; NABUNTURAN</p>	PROJECT NO.: PRDP-SU-IB-R011-DDO-004-000-000-2023-FMB	PREPARED BY: EDWIN S. SALUDES PLANNING & DESIGN DIVISION CHIEF	DESIGNED BY: RONNIE S. APARRI ENGINEER II	CHECKED & REVIEWED BY: RODERICK M. DIGAMON PROVINCIAL ENGINEER	RECOMMENDING APPROVAL: ALICIA M. GRACIADAS CO-PPMIU	APPROVED: DOROTHY P. MONTEJO GONZAGA GOVERNOR	SHEET CONTENTS: SIGNATURE SHEET	
	SUBPROJECT TITLE: REHABILITATION OF NEW VISAYAS - BANAGBANAG, MONTEVISTA TO MAGADING, NABUNTURAN ROAD WITH EXPANSION OF EXISTING BRIDGE	LOCATION: MONTEVISTA AND NABUNTURAN, DAVAO DE ORO						CROSS SECTIONS
								67 / 78



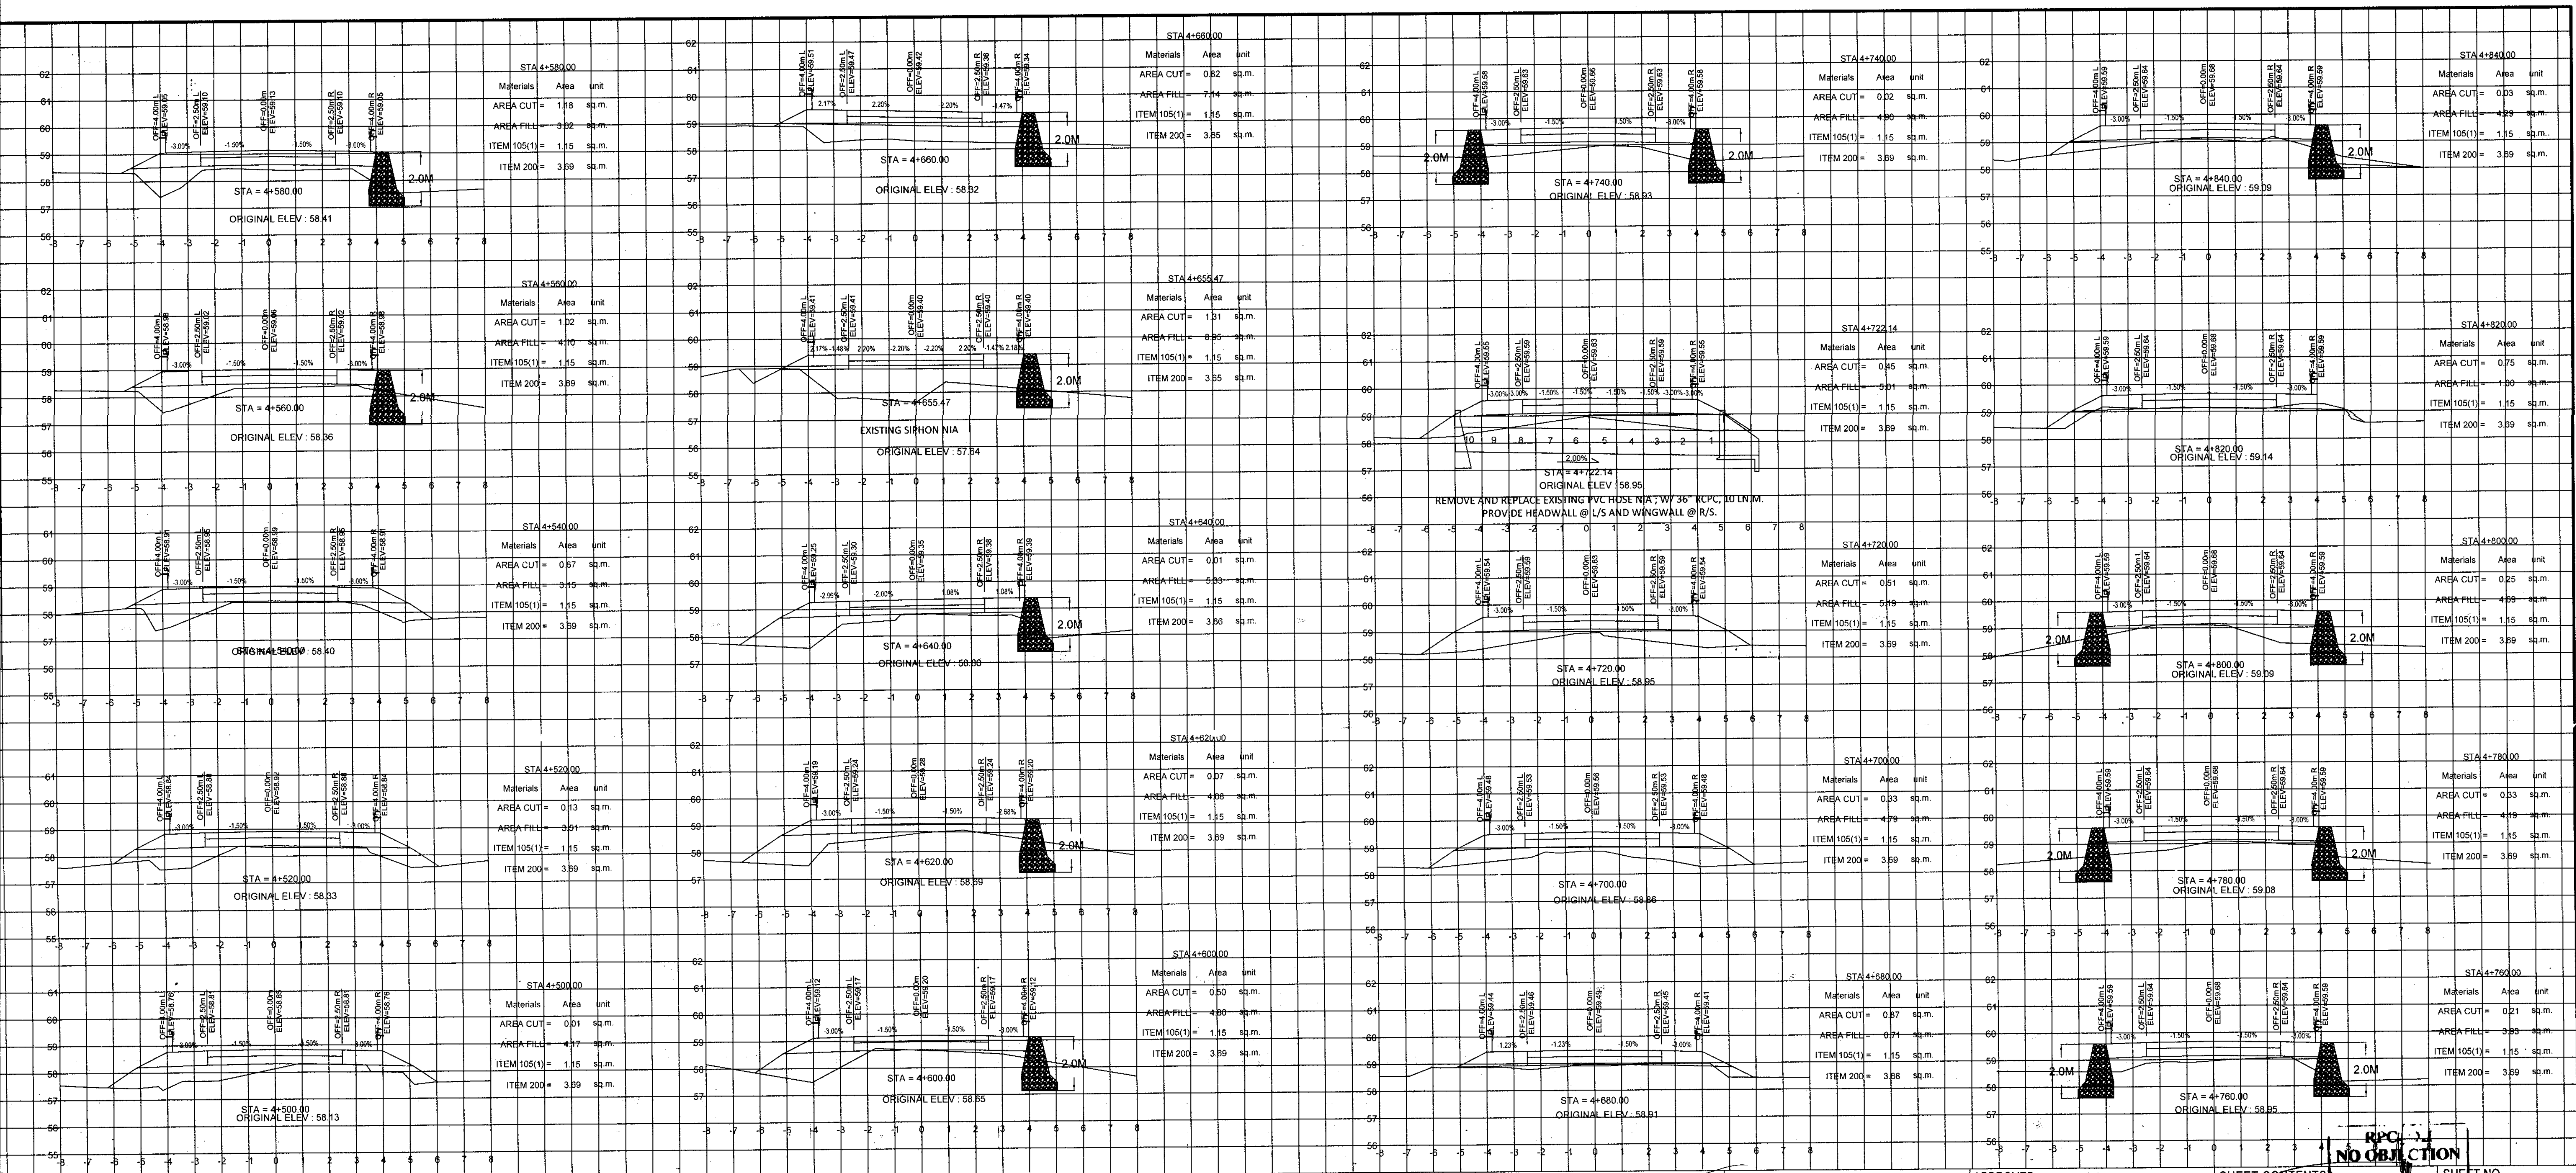

<p>REPUBLIC OF THE PHILIPPINES DEPARTMENT OF AGRICULTURE "PHILIPPINE RURAL DEVELOPMENT PROJECT SCALE UP" PROVINCE OF DAVAO DE ORO MUNICIPALITY OF MONTEVISTA &amp; NABUNTURAN</p>	PROJECT NO.: PRDP-SU-IB-R011-DDO-004-000-000-2023-FMB	PREPARED BY: EDWIN S. SALUDES PLANNING & DESIGN DIVISION CHIEF	DESIGNED BY: RONNIE S. APARRI ENGINEER II	CHECKED & REVIEWED BY: RODERICK M. DIGAMON PROVINCIAL ENGINEER	RECOMMENDING APPROVAL: ALICIA M. GRACIADAS CO-PPMIU	APPROVED: DOROTHY P. MONTAÑO GONZAGA GOVERNOR	SHEET CONTENTS: CROSS SECTIONS	SHEET NO.: 68
	SUBPROJECT TITLE: REHABILITATION OF NEW VISAYAS - BANAGBANAG, MONTEVISTA TO MAGADANG, NABUNTURAN ROAD WITH EXPANSION OF EXISTING BRIDGE	LOCATION: MONTEVISTA AND NABUNTURAN, DAVAO DE ORO	<p style="text-align: right;"><b>NO OBJECTION</b></p> <p style="text-align: right;">SIGNATURE: _____ ENGR. MARK ANTONIO GONZAGA 1-JULY-2023</p>					




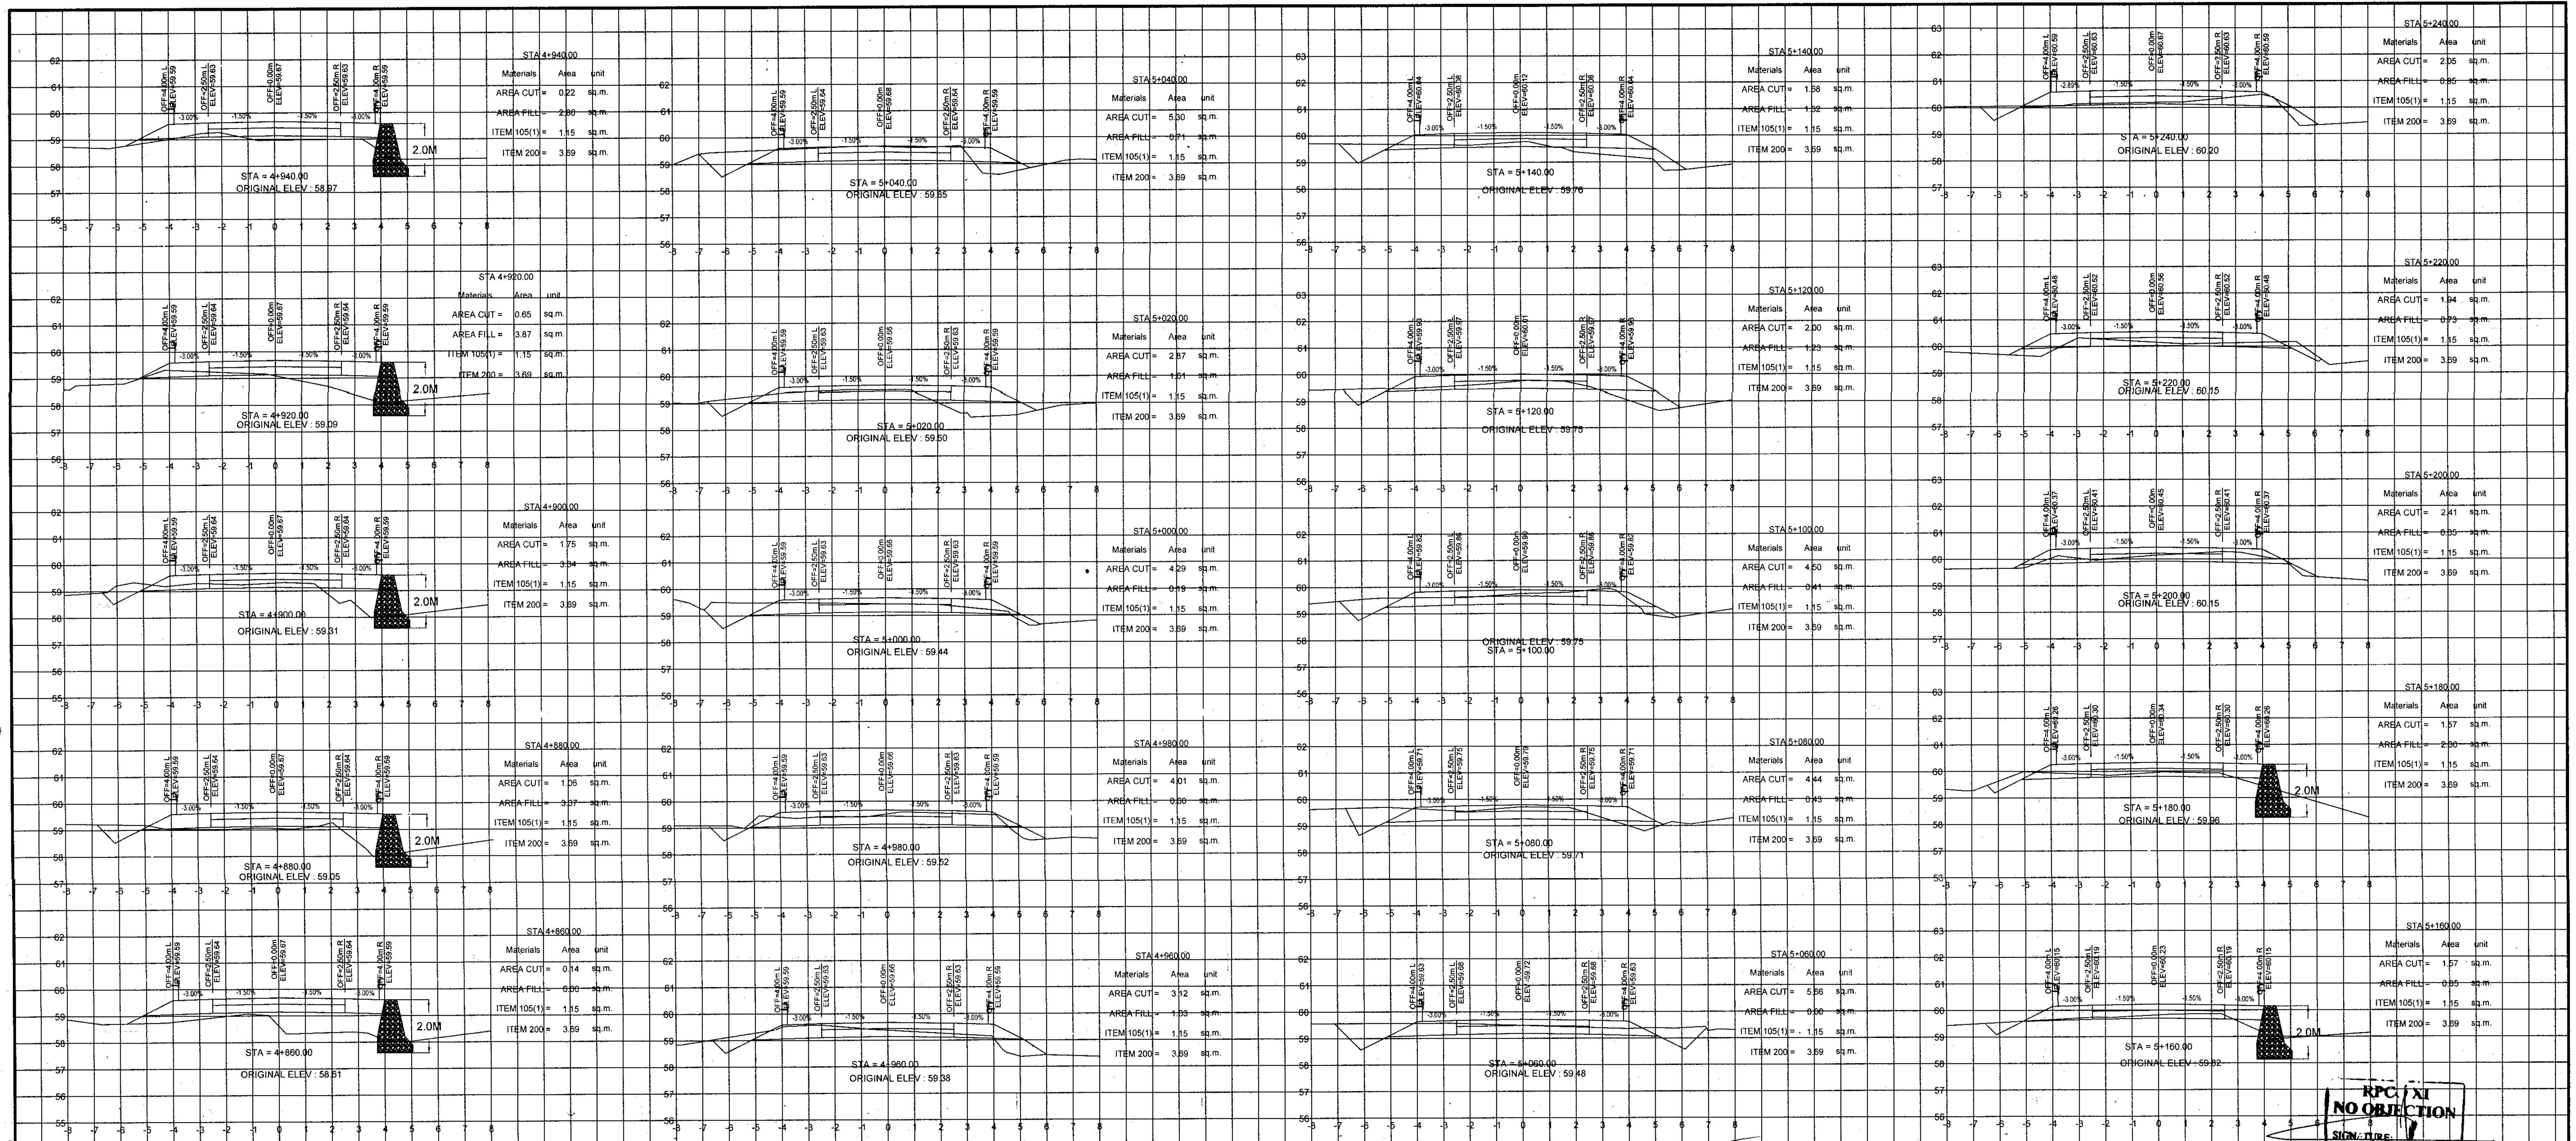

RPC XI  
NO OBJECTION  
SIGNATURE  
DATE


<p>REPUBLIC OF THE PHILIPPINES DEPARTMENT OF AGRICULTURE "PHILIPPINE RURAL DEVELOPMENT PROJECT SCALE UP" PROVINCE OF DAVAO-DE-ORO MUNICIPALITY OF MONTEVISTA &amp; NABUNTURAN</p>	PROJECT NO.:	PRDP-SU-IB-R011-DDO-004-000-000-2023-FMB	PREPARED BY:	DESIGNED BY:	CHECKED & REVIEWED BY:	RECOMMENDING APPROVAL:	APPROVED:	SHEET CONTENTS:	
	SUBPROJECT TITLE:	REHABILITATION OF NEW VISAYAS - BANAGBANAG, MONTEVISTA TO MAGADING, NABUNTURAN ROAD WITH EXPANSION OF EXISTING BRIDGE		EDWIN S. SALUDES PLANNING & DESIGN DIVISION CHIEF	RONNIE S. APARRI ENGINEER II	RODERICK M. DIGAMON PROVINCIAL ENGINEER	ALICIA M. GRACIADAS CO-PPMIU	DOROTHY P. MONTEBO, GONZAGA GOVERNOR	CROSS SECTIONS
	LOCATION:	MONTEVISTA AND NABUNTURAN, DAVAO DE ORO							69 78



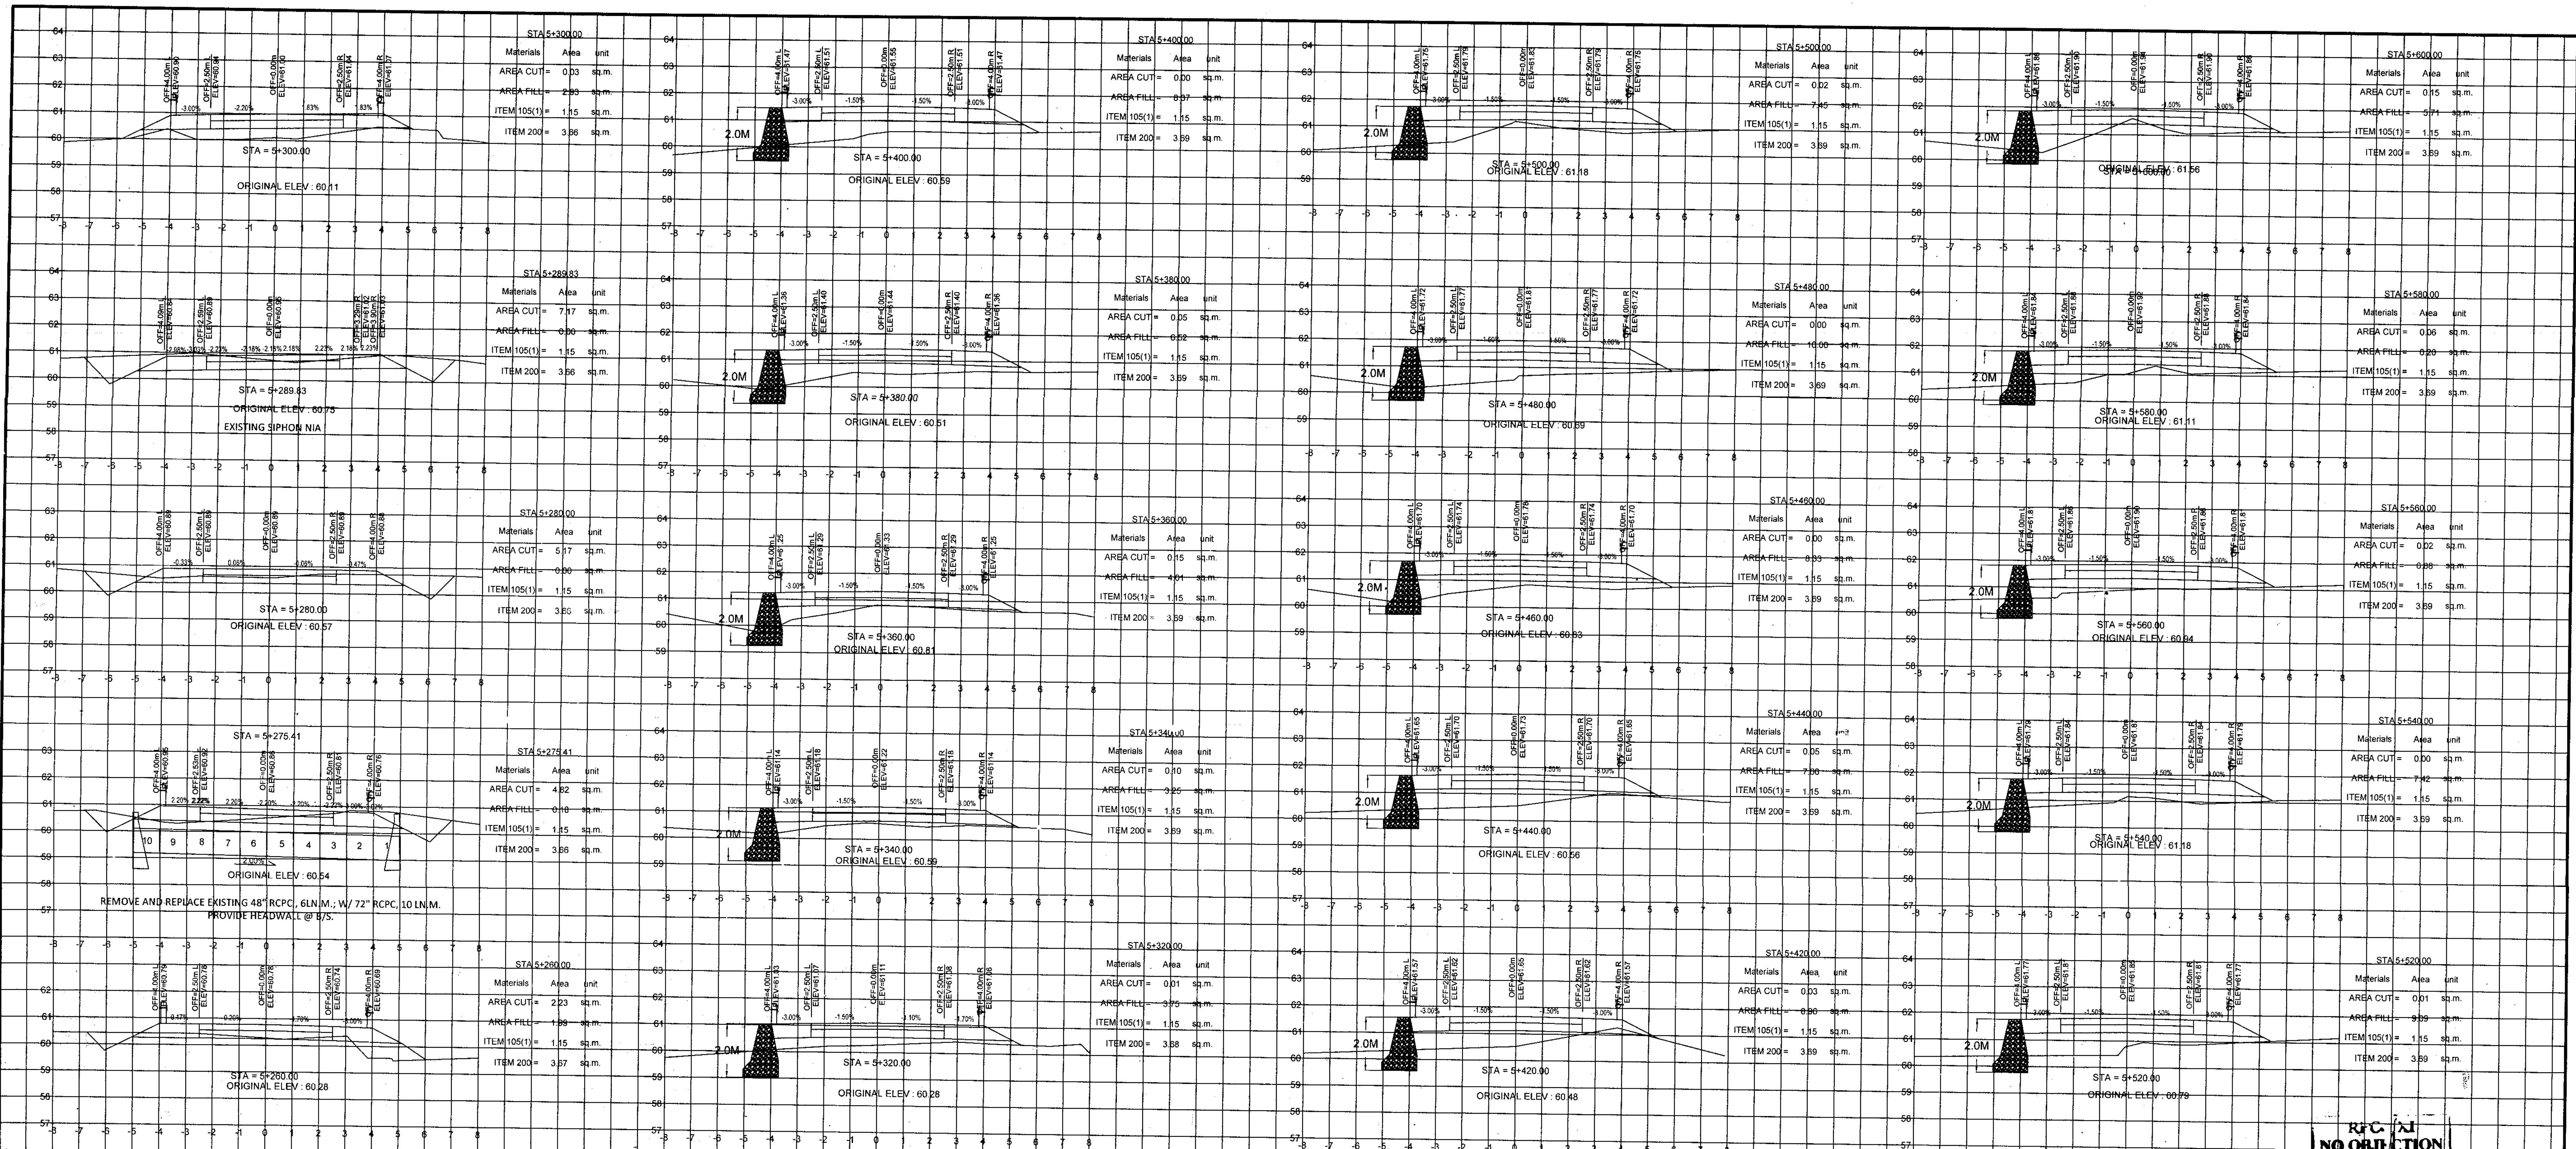


<p>REPUBLIC OF THE PHILIPPINES DEPARTMENT OF AGRICULTURE "PHILIPPINE RURAL DEVELOPMENT PROJECT SCALE UP" PROVINCE OF DAVAO DE ORO MUNICIPALITY OF MONTEVISTA &amp; NABUNTURAN</p>	PROJECT NO.: PRDP-SU-IB-R011-DDO-004-000-000-2023-FMB	PREPARED BY: EDWIN S. SALUDES PLANNING & DESIGN DIVISION CHIEF	DESIGNED BY: RONNIE S. APARRI ENGINEER II	CHECKED & REVIEWED BY: RODERICK M. DIGAMON PROVINCIAL ENGINEER	RECOMMENDING APPROVAL: ALICIA M. GRACIAS CO-PPMIU	APPROVED: DOROTHY P. MONTEZONZAGA GOVERNOR	SHEET CONTENTS: CROSS SECTIONS	NO OBJECTION	SHEET NO. 70
	SUBPROJECT TITLE: REHABILITATION OF NEW VISAYAS - BANAGBANAG, MONTEVISTA TO MAGADING, NABUNTURAN ROAD WITH EXPANSION OF EXISTING BRIDGE	LOCATION: MONTEVISTA AND NABUNTURAN, DAVAO DE ORO							78



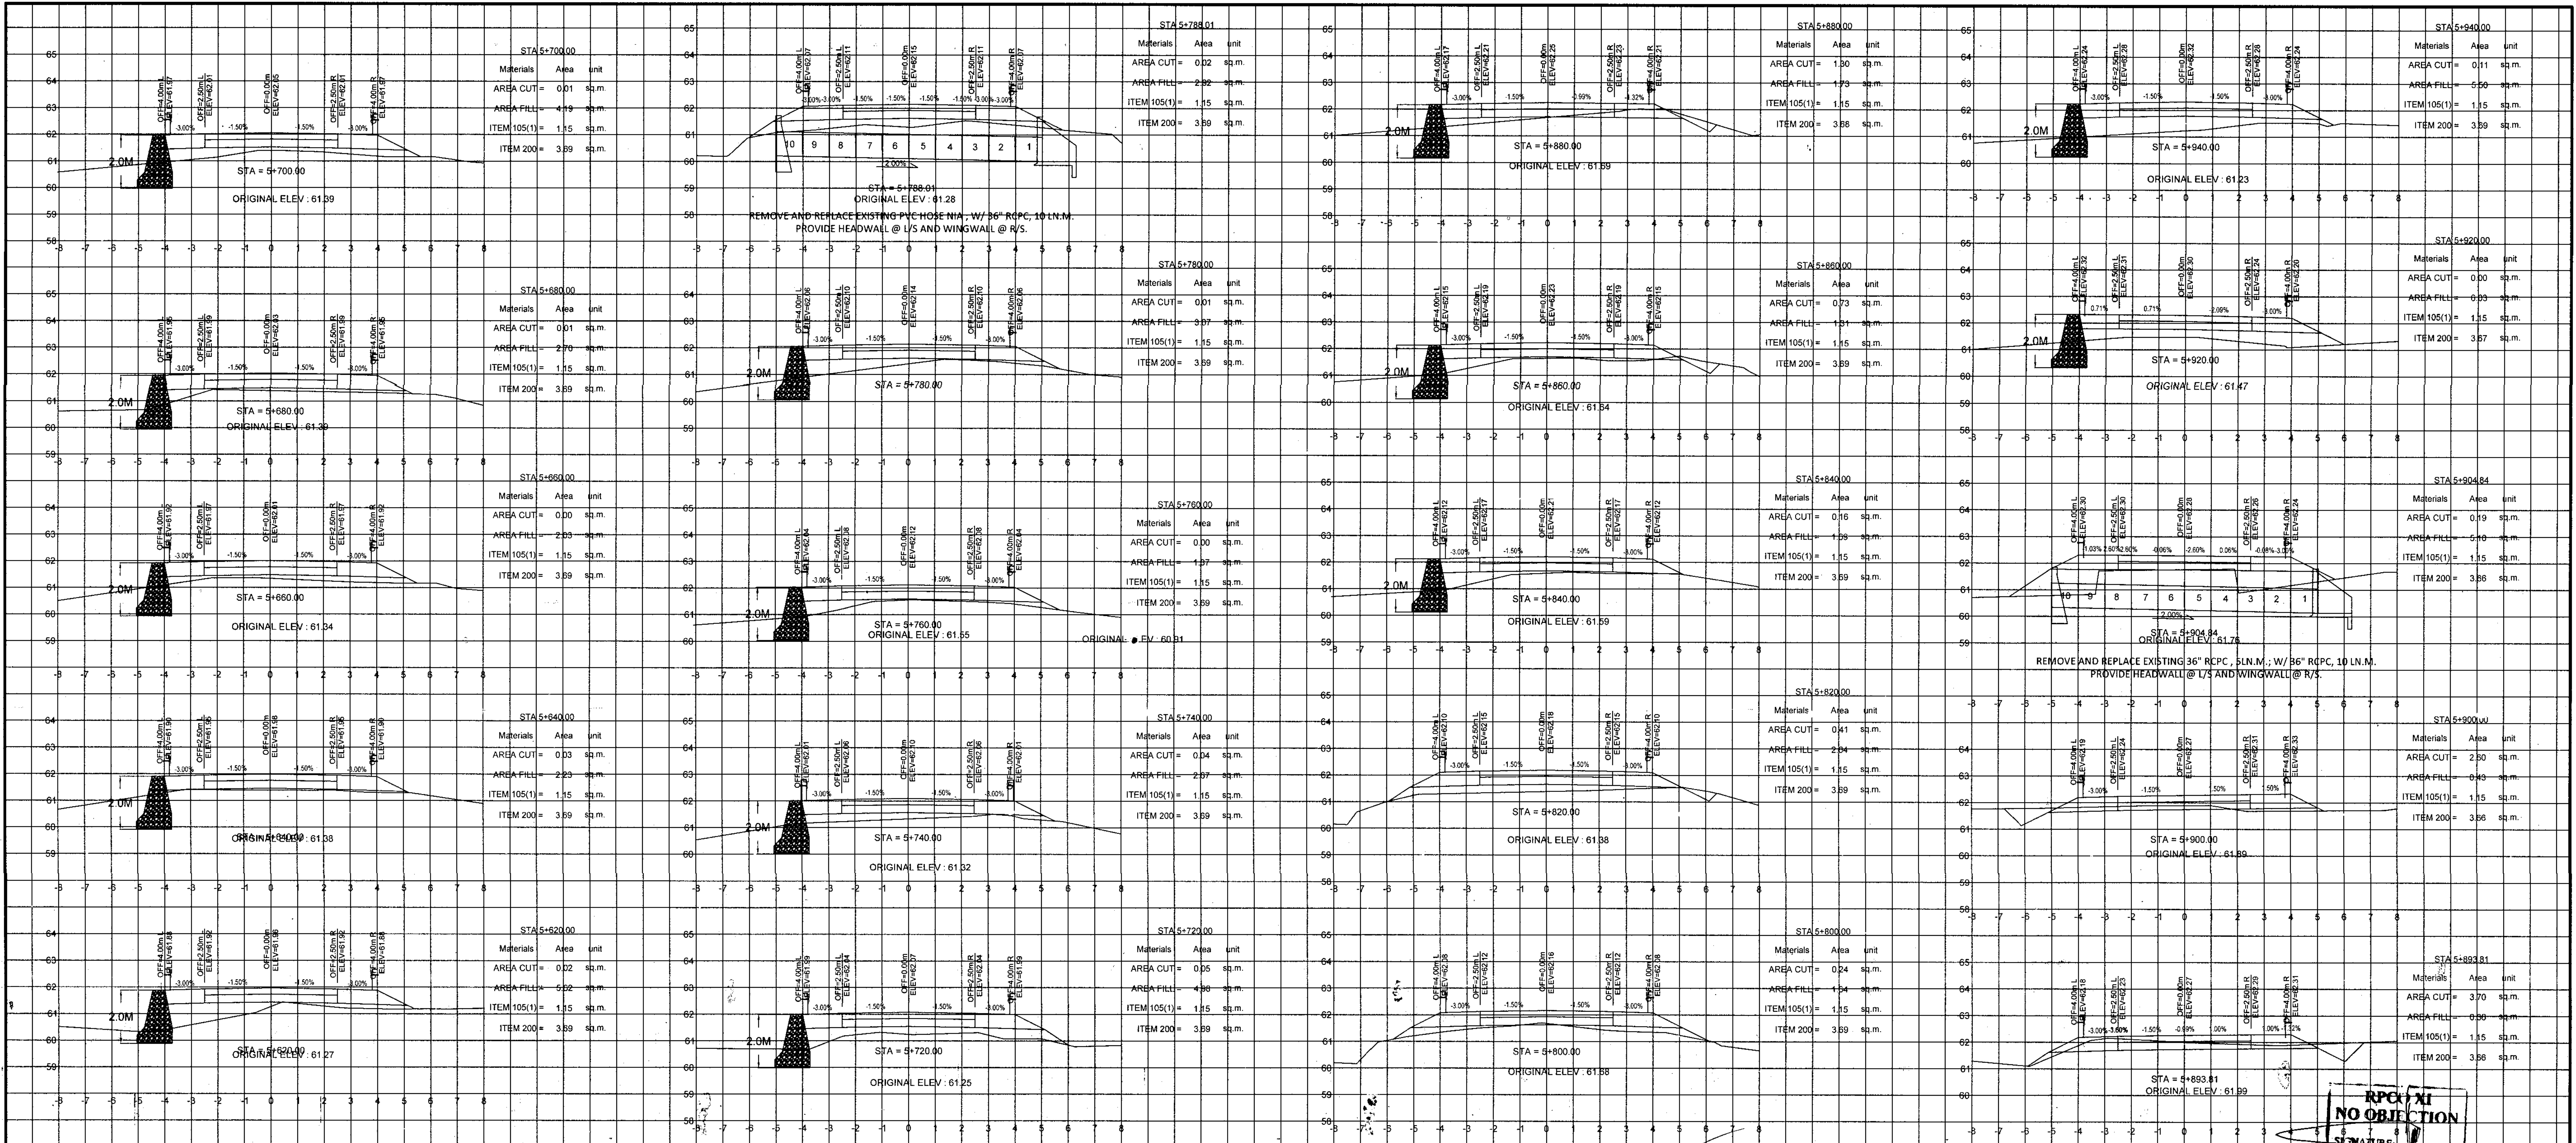

NO OBJECTION



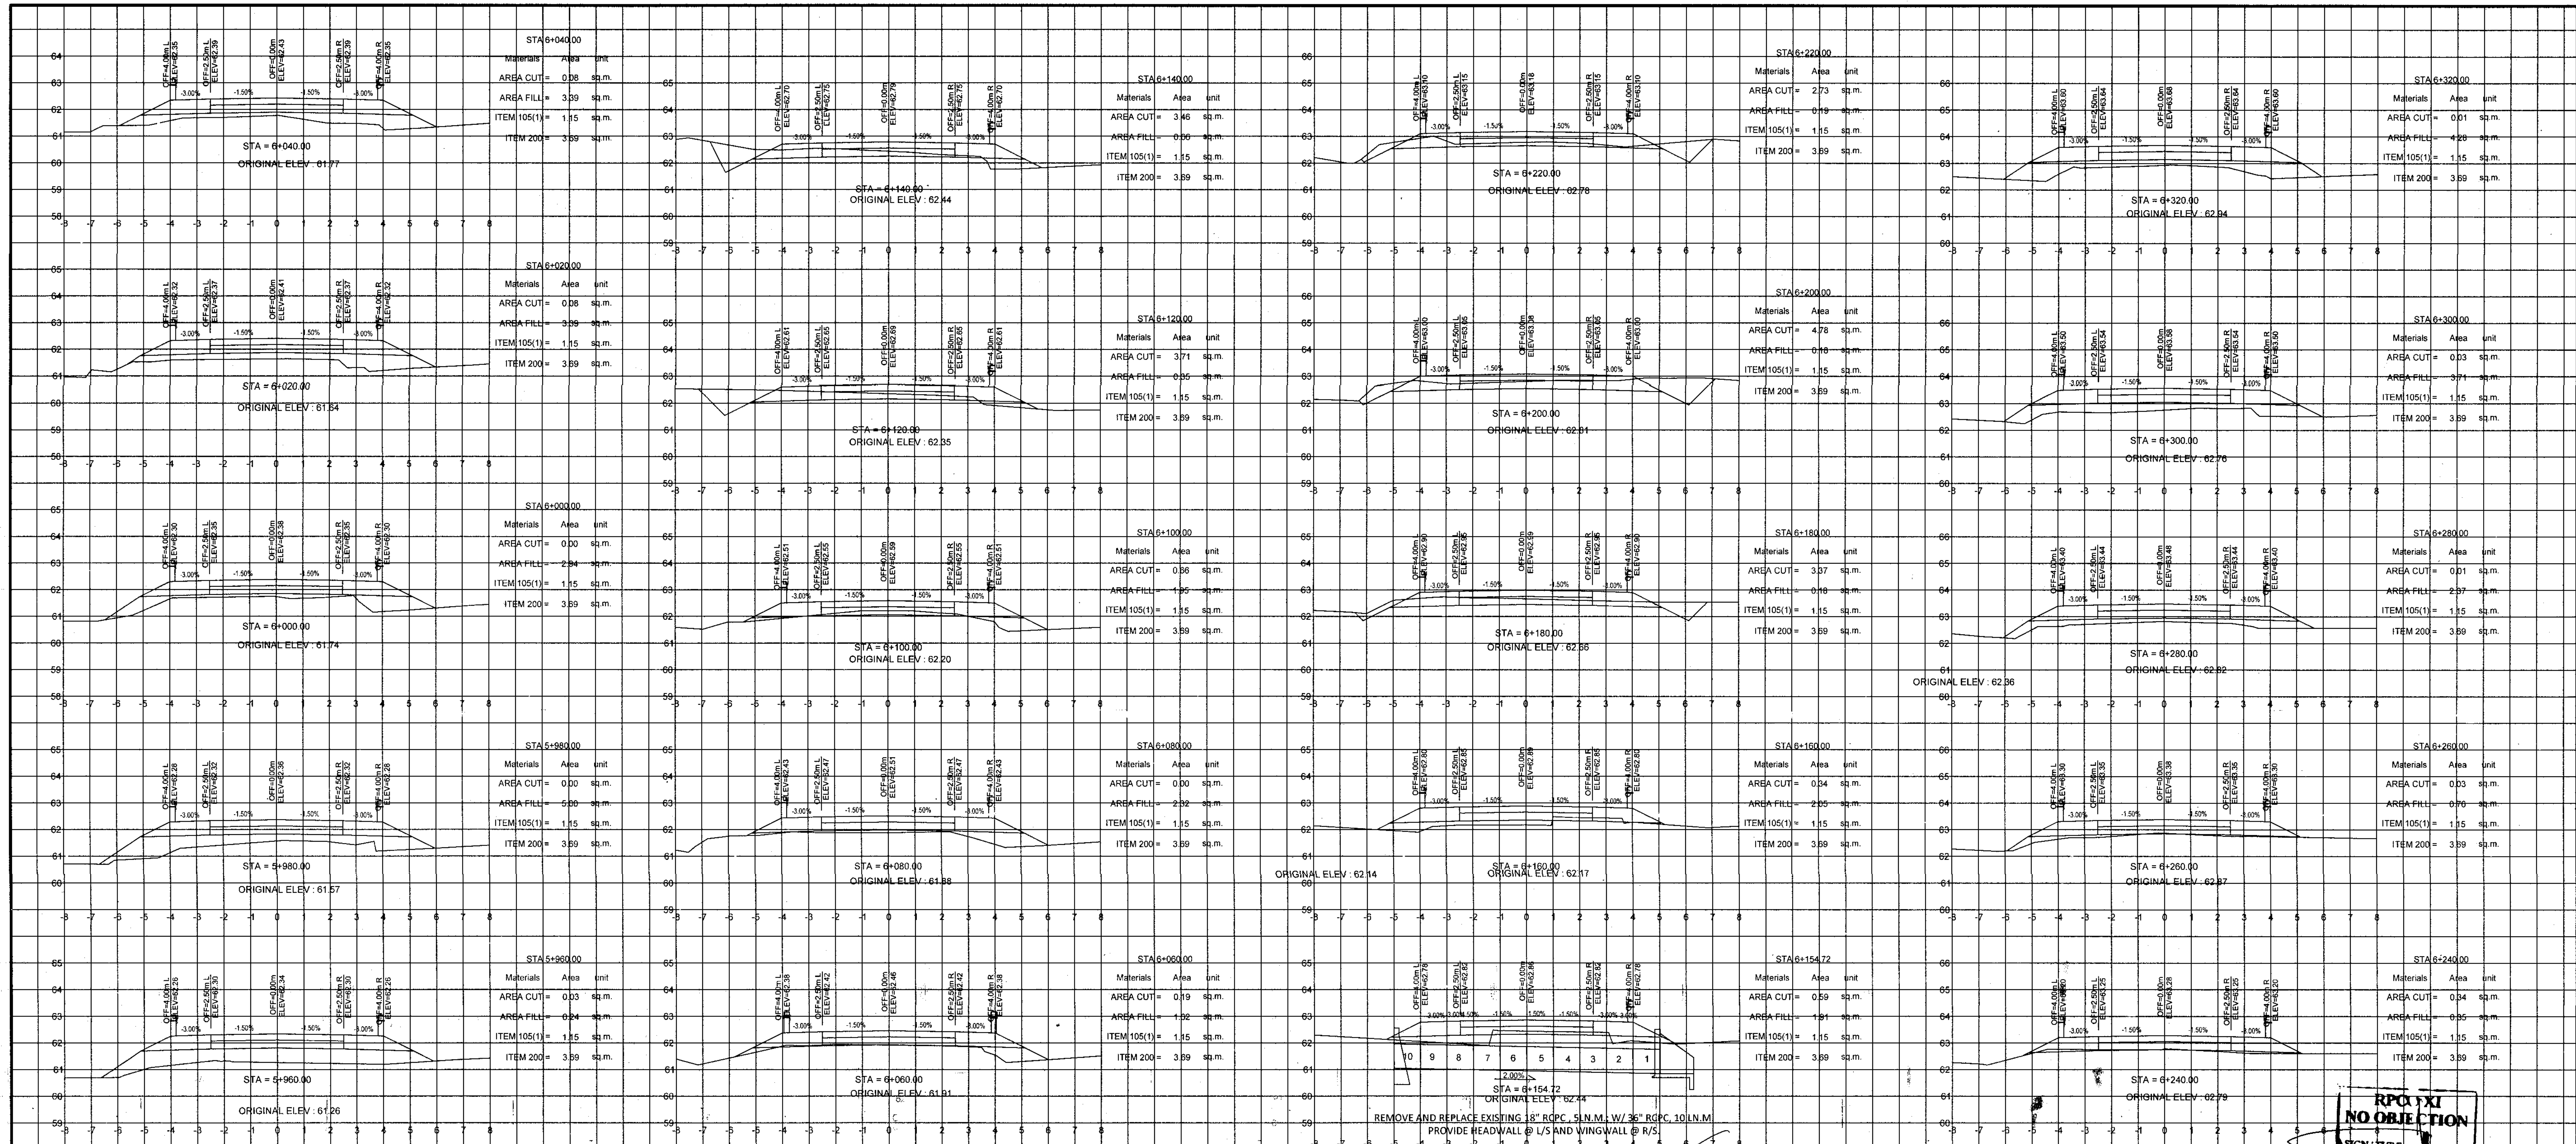



REMOVE AND REPLACE EXISTING 18" RCPC, 51N.M. W/ 36" RCPC, 10LN.M.  
 PROVIDE HEADWALL @ L/S AND WINGWALL @ R/S.

**NO OBJECTION**  
 SIGNATURE


<p>REPUBLIC OF THE PHILIPPINES          DEPARTMENT OF AGRICULTURE          "PHILIPPINE RURAL DEVELOPMENT PROJECT          SCALE UP"          PROVINCE OF DAVAO DE ORO          MUNICIPALITY OF MONTEVISTA &amp; NABUNTURAN</p>	PROJECT NO.: PRDP-SU-IB-R011-DDO-004-000-000-2023-FMB	PREPARED BY: EDWIN S. SALUDES PLANNING & DESIGN DIVISION CHIEF	DESIGNED BY: RONNIE S. APARRI ENGINEER II	CHECKED & REVIEWED BY: RODERICK M. DIGAMON PROVINCIAL ENGINEER	RECOMMENDING APPROVAL: ALICIA M. GRACIAS CO-PPMIU	APPROVED: DOROTHY P. MONTELO-GONZAGA GOVERNOR	SHEET CONTENTS: CROSS SECTIONS
	SUBPROJECT TITLE: REHABILITATION OF NEW VISAYAS - BANAGBANAG, MONTEVISTA TO MAGADING, NABUNTURAN ROAD WITH EXPANSION OF EXISTING BRIDGE	LOCATION: MONTEVISTA AND NABUNTURAN, DAVAO DE ORO					



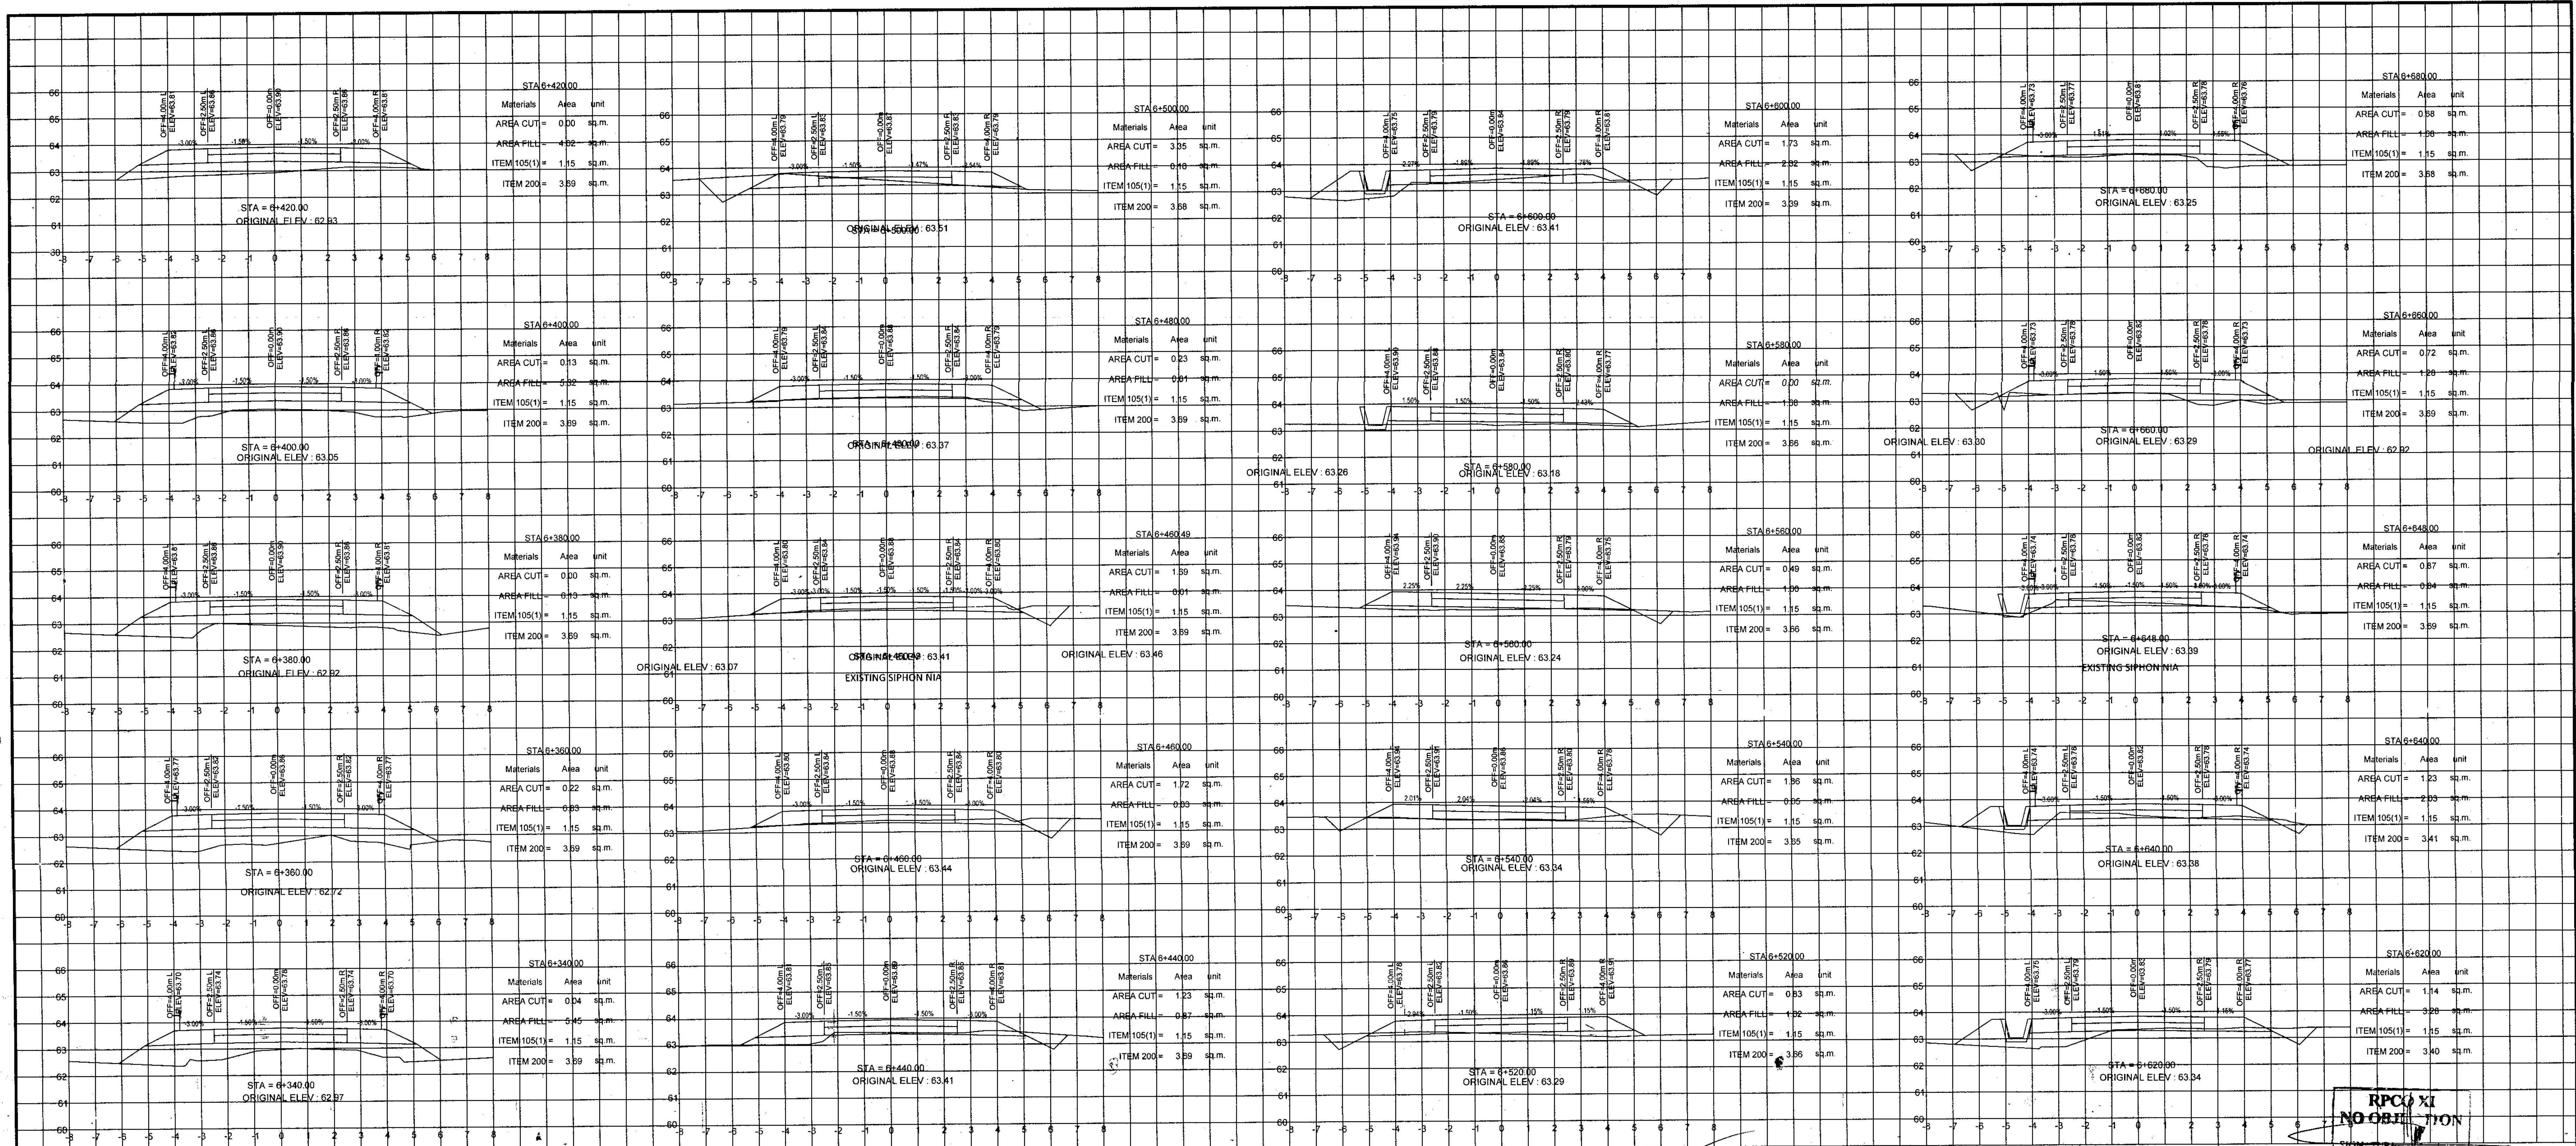





**REPUBLIC OF THE PHILIPPINES**  
 DEPARTMENT OF AGRICULTURE  
 "PHILIPPINE RURAL DEVELOPMENT PROJECT  
 SCALE UP"  
 PROVINCE OF DAVAO DE ORO  
 MUNICIPALITY OF MONTEVISTA & NABUNTURAN


PROJECT NO.: PRDP-SU-IB-R011-DDO-004-000-000-2023-FMB  
 SUBPROJECT TITLE: **REHABILITATION OF NEW VISAYAS - BANAGRANAG, MONTEVISTA TO MAGADING, NABUNTURAN ROAD WITH EXPANSION OF EXISTING BRIDGE**  
 LOCATION: MONTEVISTA AND NABUNTURAN, DAVAO DE ORO


PREPARED BY:   
**EDWIN S. SALUDES**  
 PLANNING & DESIGN DIVISION CHIEF

DESIGNED BY:   
**RONNIE S. APARRI**  
 ENGINEER II


CHECKED & REVIEWED BY:   
**RODERICK M. DIGAMON**  
 PROVINCIAL ENGINEER

RECOMMENDING APPROVAL:   
**ALICIA M. GRACIADAS**  
 CO-PPMIU

APPROVED:   
**DOROTHY P. MONTEJO GONZAGA**  
 GOVERNOR


SHEET CONTENTS:  SHEET NO. **73**  
**CROSS SECTIONS** **78**



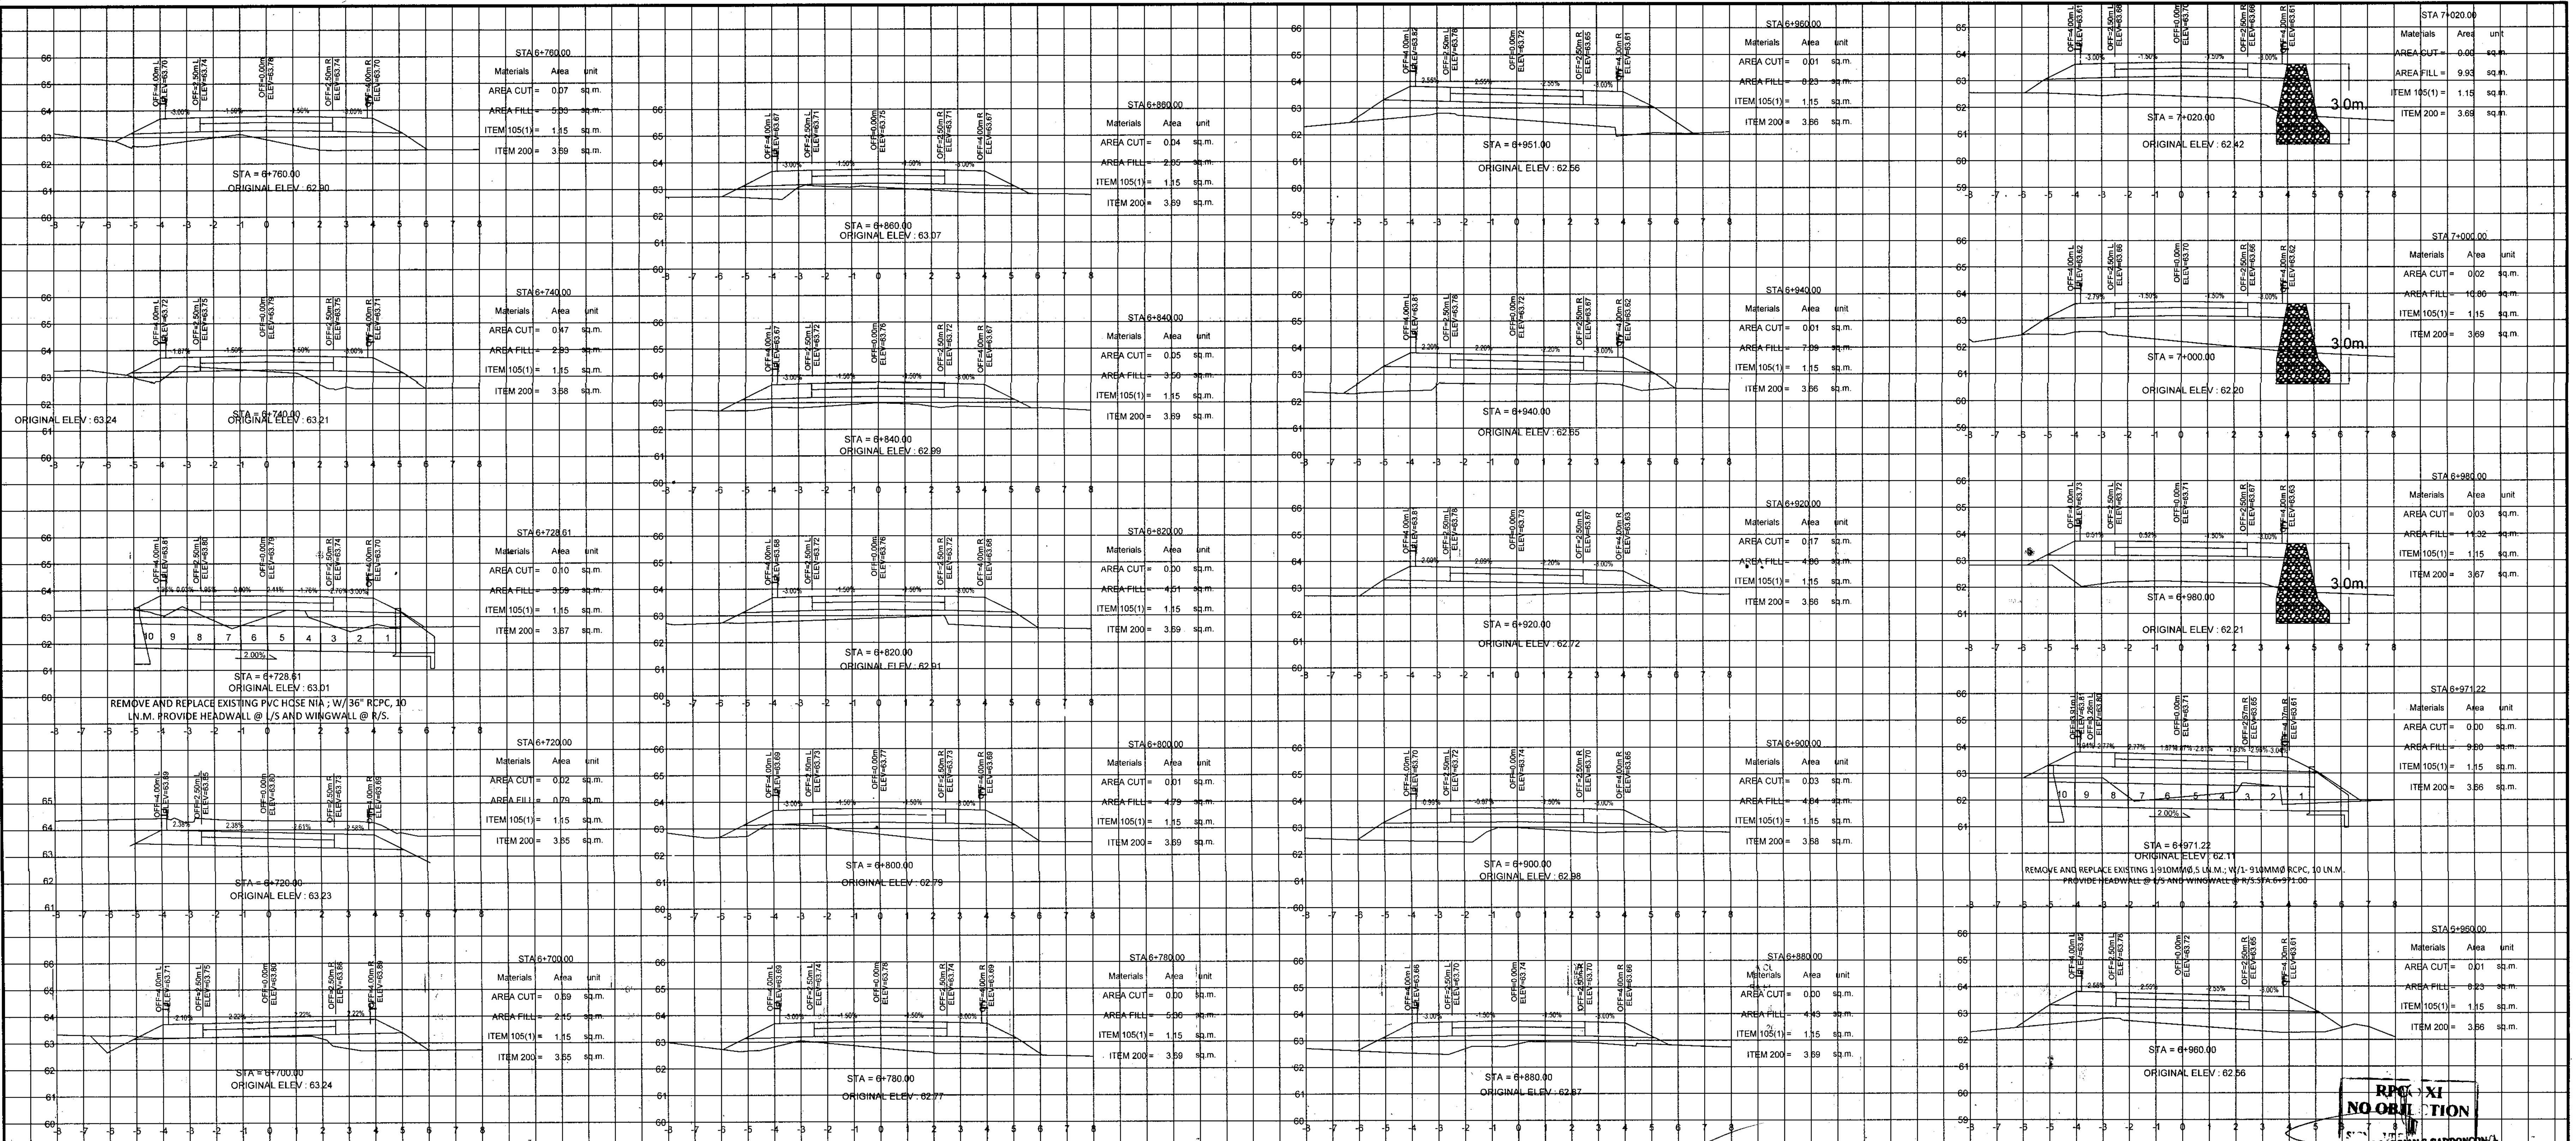

<p>REPUBLIC OF THE PHILIPPINES DEPARTMENT OF AGRICULTURE "PHILIPPINE RURAL DEVELOPMENT PROJECT SCALE UP" PROVINCE OF DAVAO DE ORO MUNICIPALITY OF MONTEVISTA &amp; NABUNTURAN</p>	PROJECT NO.: PRDP-SU-IB-R011-DDO-004-000-000-2023-FMB	PREPARED BY: EDWIN S. SALUDES PLANNING & DESIGN DIVISION CHIEF	DESIGNED BY: RONNIE S. APARRI ENGINEER II	CHECKED & REVIEWED BY: RODERICK M. DIGAMON PROVINCIAL ENGINEER	RECOMMENDING APPROVAL: ALICIA M. GRACIADAS CD-PPMIU	APPROVED: DOROTHY P. MONTEJO GONZAGA GOVERNOR	SHEET CONTENTS: CROSS SECTIONS	SHEET NO. 74
	SUBPROJECT TITLE: REHABILITATION OF NEW VISAYAS - BANAGBANAG, MONTEVISTA TO MAGADING, NABUNTURAN ROAD WITH EXPANSION OF EXISTING BRIDGE	LOCATION: MONTEVISTA AND NABUNTURAN, DAVAO DE ORO						78



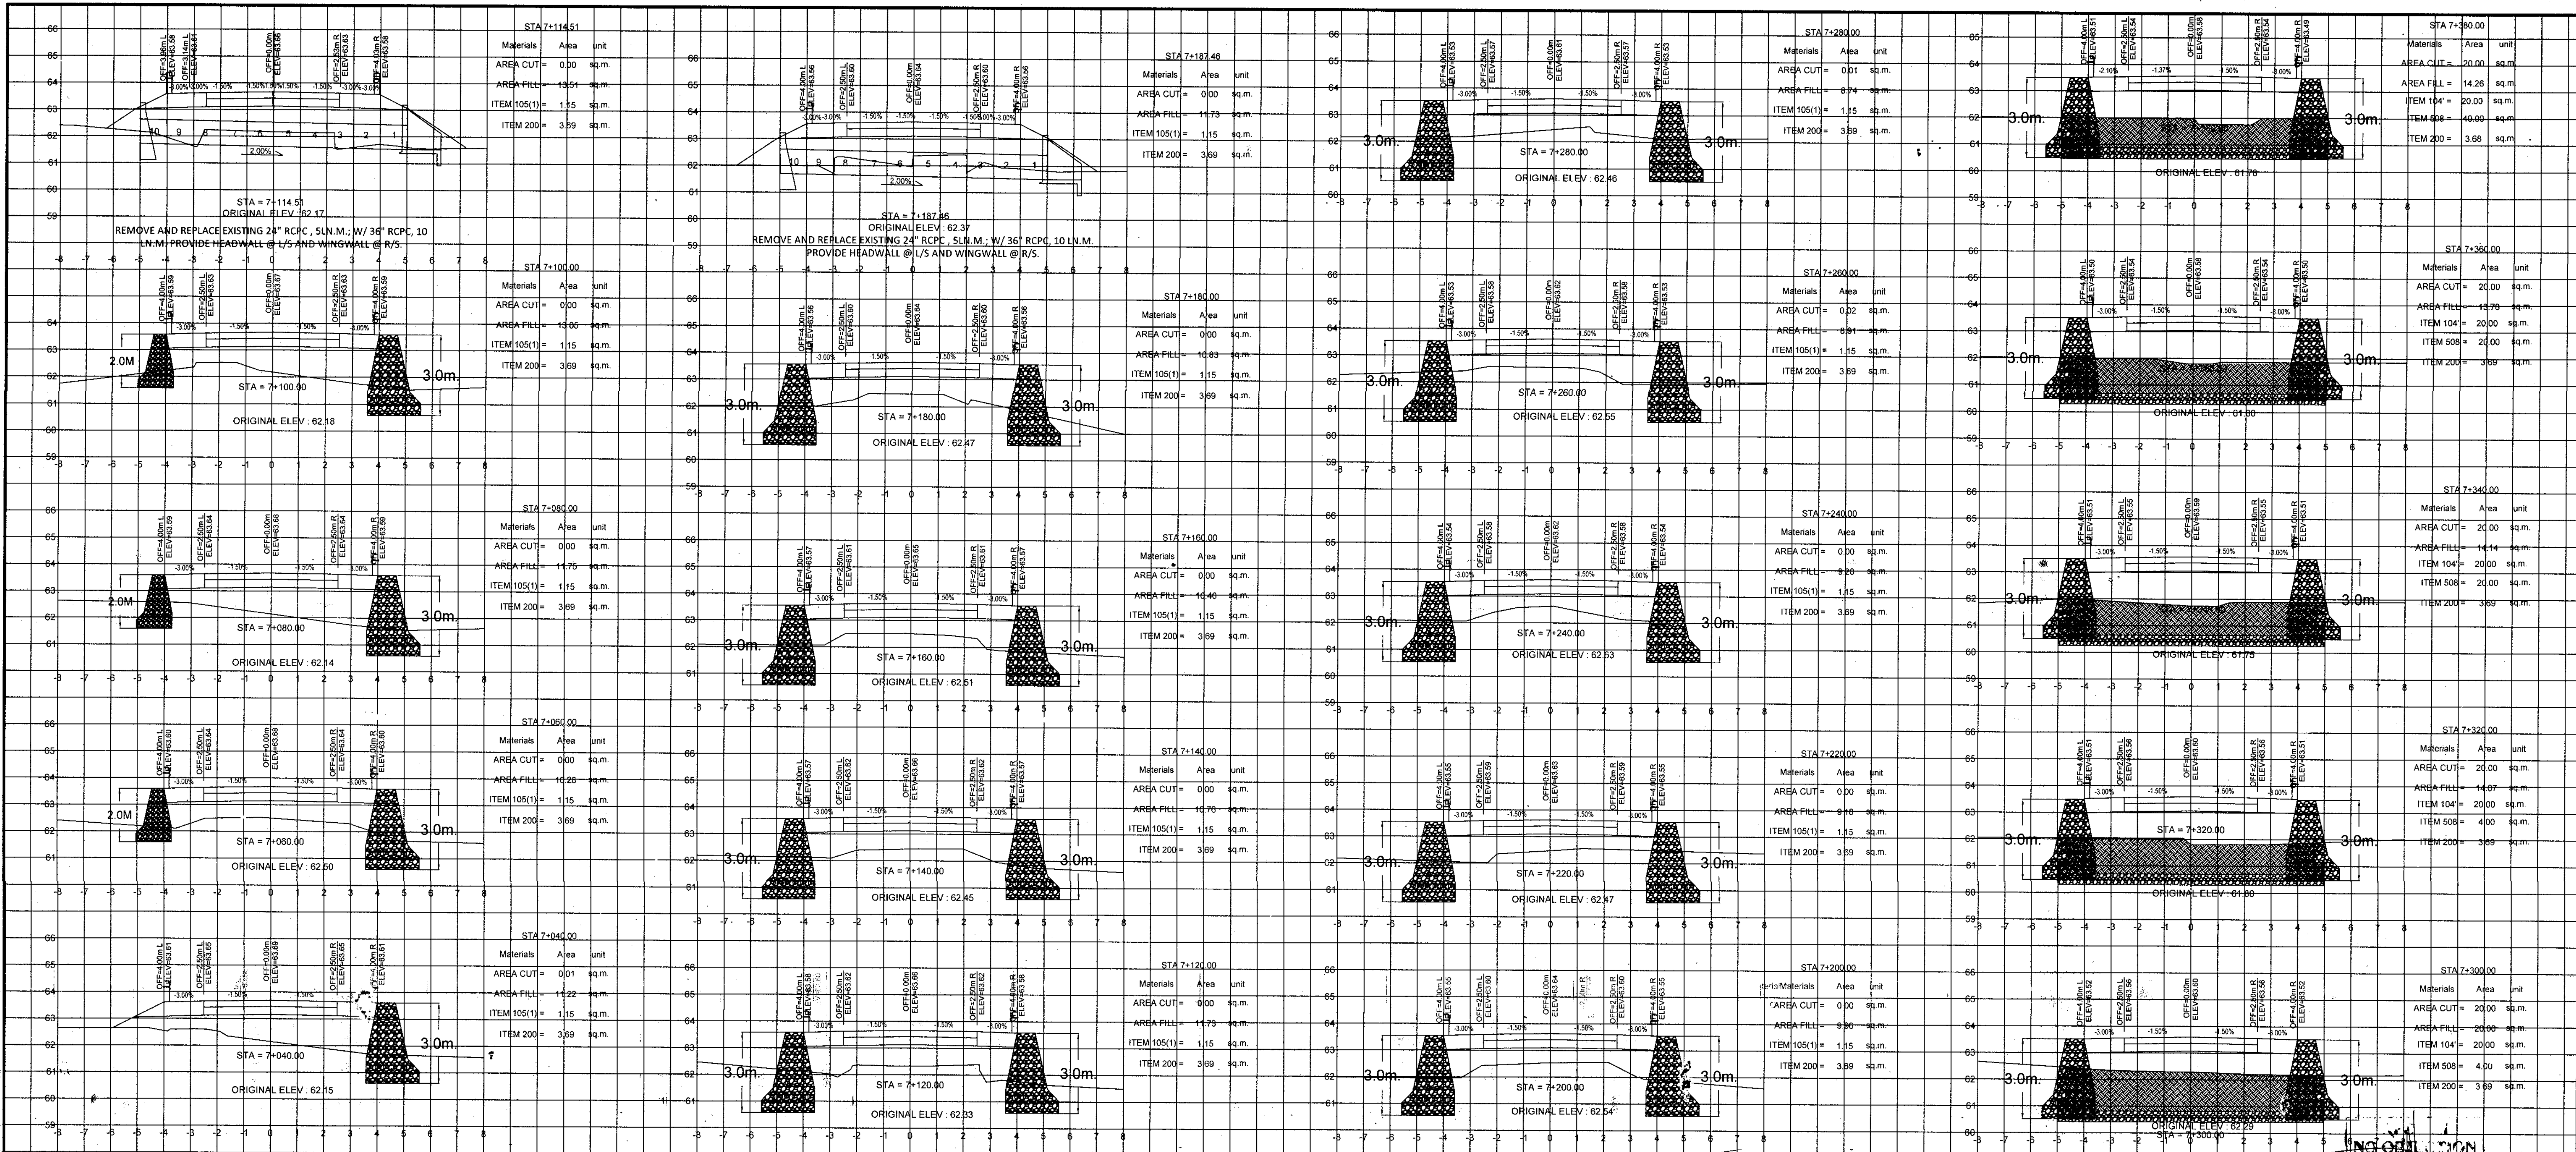

REPUBLIC OF THE PHILIPPINES  
DEPARTMENT OF AGRICULTURE  
"PHILIPPINE RURAL DEVELOPMENT PROJECT  
SCALE UP"  
PROVINCE OF DAVAO DE ORO  
MUNICIPALITY OF MONTEVISTA & NABUNTURAN

PROJECT NO.: PRDP-SU-IB-R011-DDO-004-000-000-2023-FMB  
SUBPROJECT TITLE: REHABILITATION OF NEW VISAYAS - BANAGBANAG, MONTEVISTA TO MAGADING, NABUNTURAN ROAD WITH EXPANSION OF EXISTING BRIDGE  
LOCATION: MONTEVISTA AND NABUNTURAN, DAVAO DE ORO

PREPARED BY: EDWIN S. SALUDES  
PLANNING & DESIGN DIVISION CHIEF

DESIGNED BY: RONNIE S. APARRI  
ENGINEER II


CHECKED & REVIEWED BY: RODERICK M. DIGAMON  
PROVINCIAL ENGINEER

RECOMMENDING APPROVAL: ALICIA M. GRACIADAS  
CO-PPMIU

APPROVED: DOROTHY P. MONTEGONZAGA  
GOVERNOR

SHEET CONTENTS: CROSS SECTIONS  
SHEET NO. 75  
78



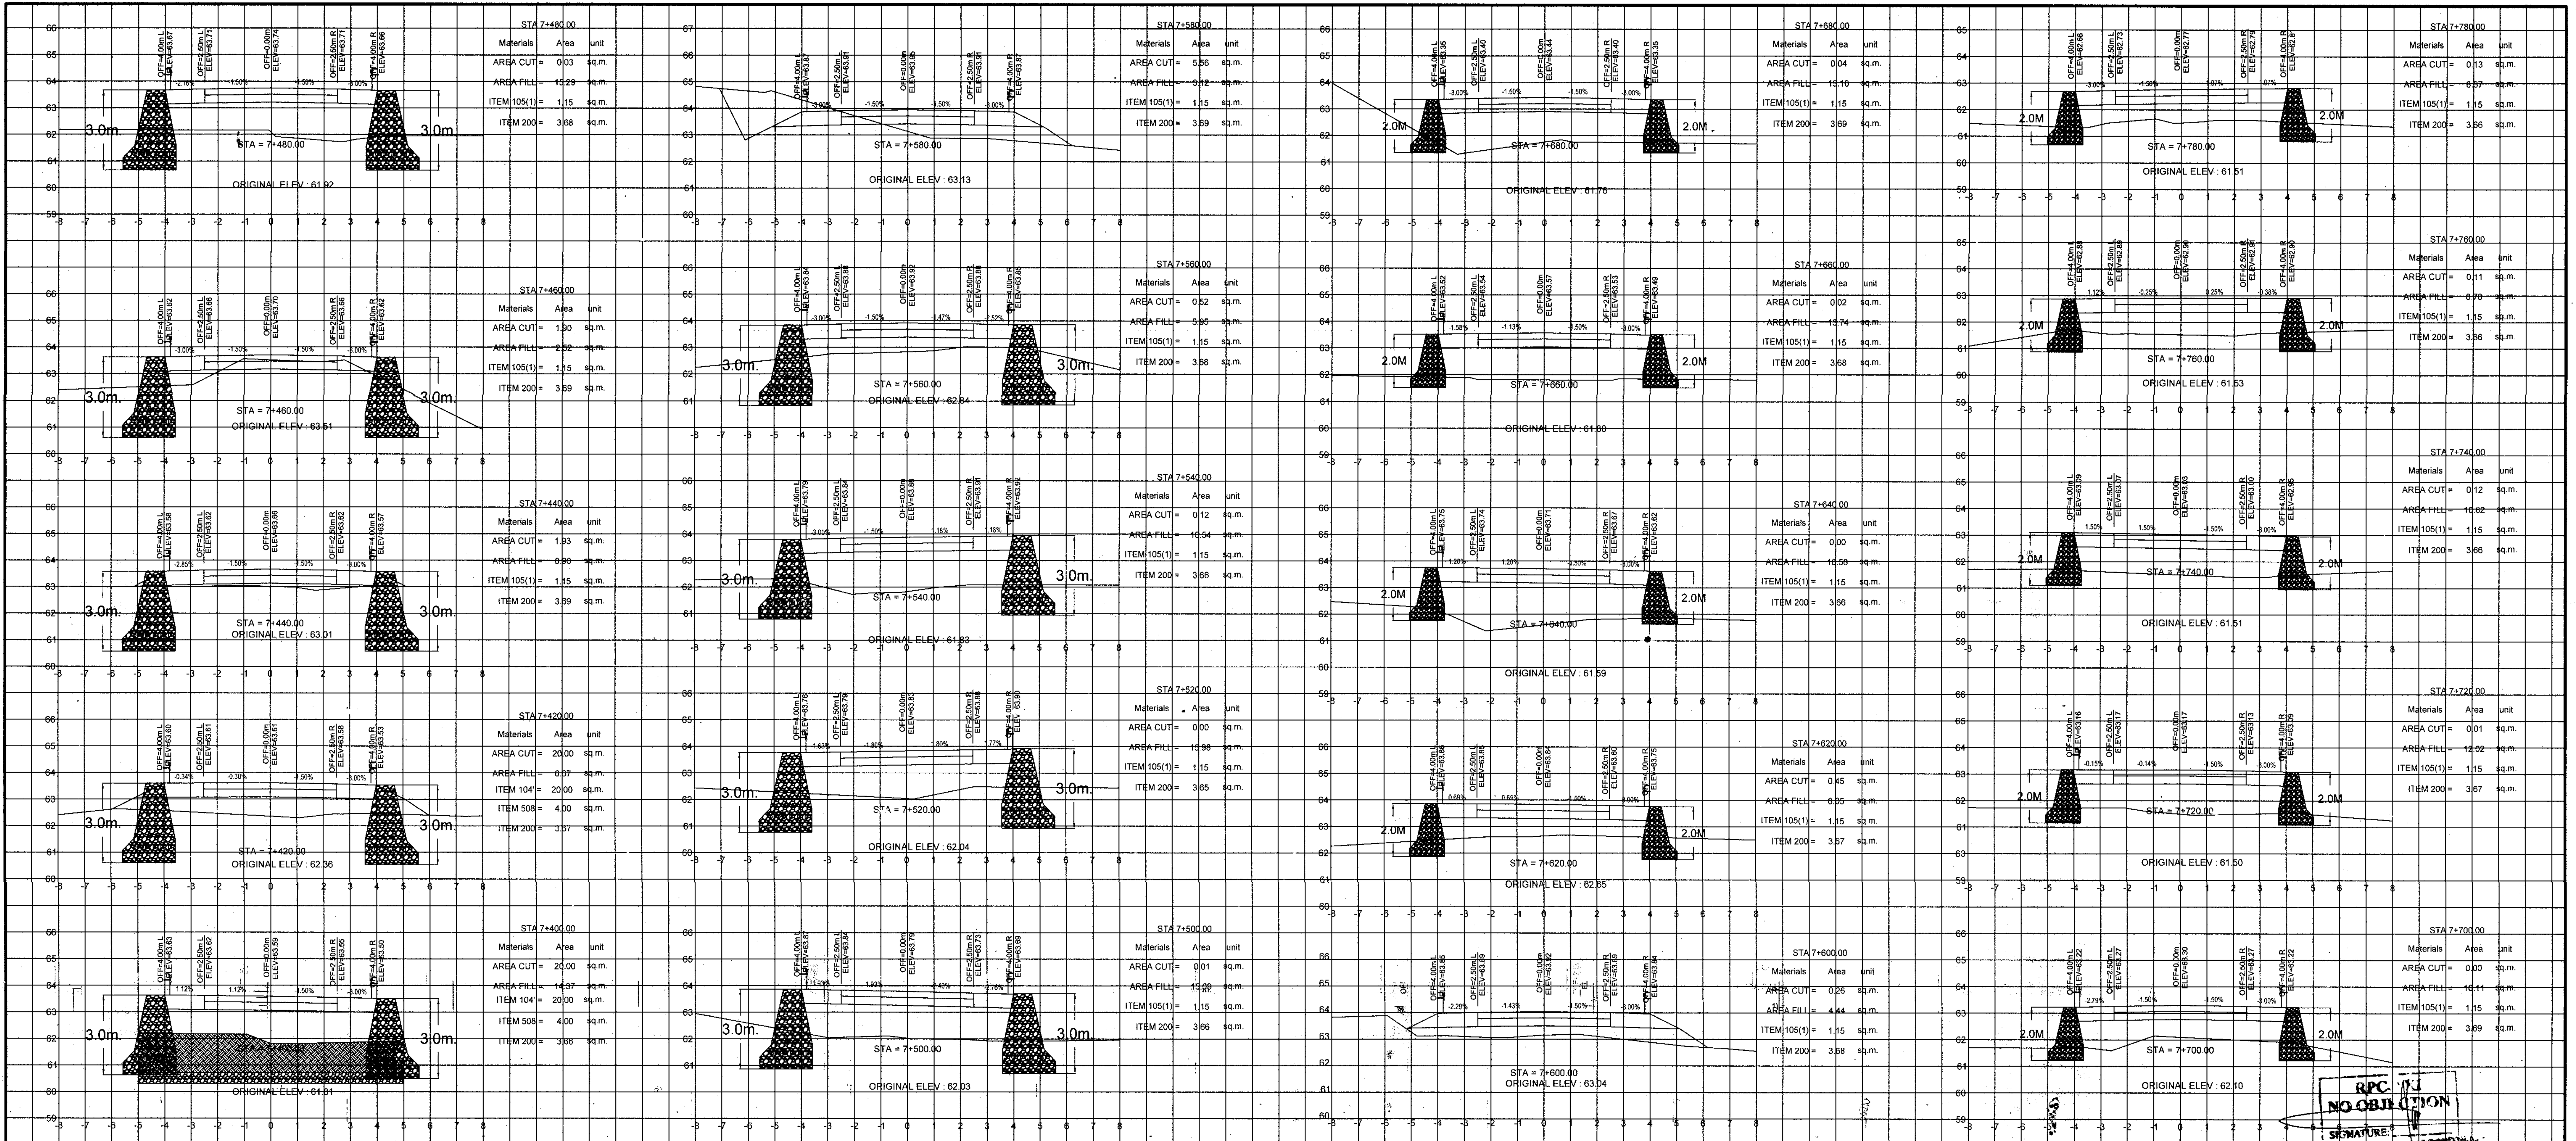

RPC  
NO OBJECTION



REPUBLIC OF THE PHILIPPINES  
DEPARTMENT OF AGRICULTURE  
"PHILIPPINE RURAL DEVELOPMENT PROJECT  
SCALE UP"  
PROVINCE OF DAVAO DE ORO  
MUNICIPALITY OF MONTEVISTA & NABUNTURAN

PROJECT NO.: PRDP-SU-IB-R011-DDO-004-000-000-2023-FMB  
SUBPROJECT TITLE: REHABILITATION OF NEW VISAYAS - BANAGBANAG, MONTEVISTA TO MAGADANG, NABUNTURAN ROAD WITH EXPANSION OF EXISTING BRIDGE  
LOCATION: MONTEVISTA AND NABUNTURAN, DAVAO DE ORO

PREPARED BY: EDWIN S. SALUDES  
PLANNING & DESIGN DIVISION CHIEF

DESIGNED BY: RONNIE S. APARRI  
ENGINEER II


CHECKED & REVIEWED BY: RODERICK M. DIGAMON  
PROVINCIAL ENGINEER

RECOMMENDING APPROVAL: ALICIA M. GRACIADAS  
CO-PPMU


APPROVED: DOROTHY P. MONTEJO-GONZAGA  
GOVERNOR

SHEET CONTENTS: CROSS SECTIONS  
SHEET NO. 76 78




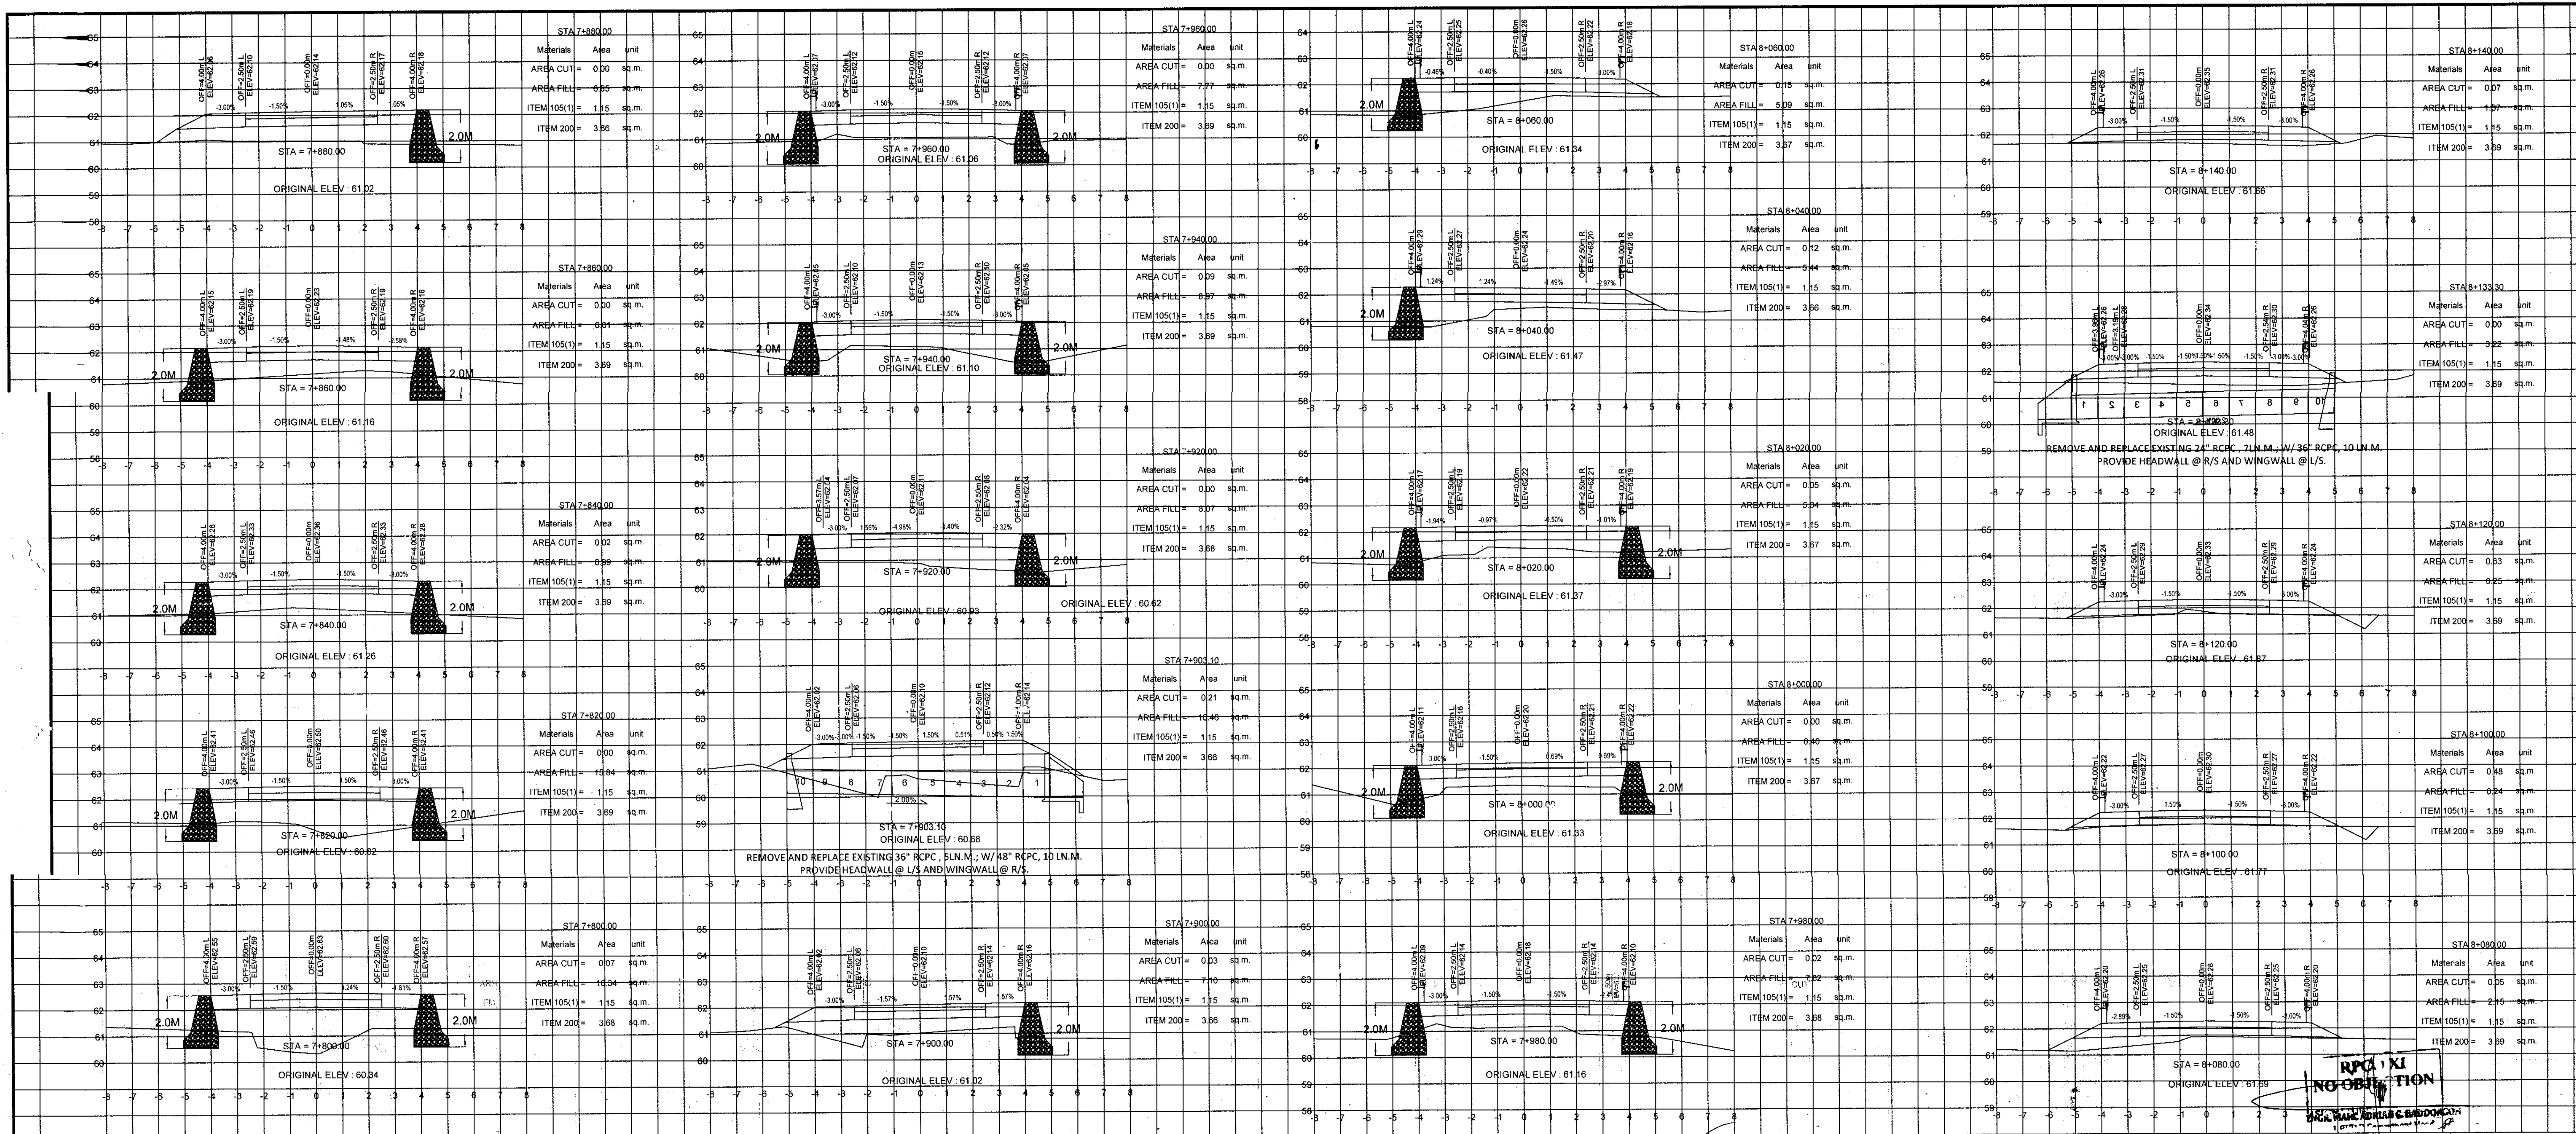



NO OBJECTION  
 RPO XI  
 DAVA DELA RIVER & BAGOAN  
 10/10/2023

 <p>REPUBLIC OF THE PHILIPPINES          DEPARTMENT OF AGRICULTURE          "PHILIPPINE RURAL DEVELOPMENT PROJECT          SCALE UP"          PROVINCE OF DAVAO DE ORO          MUNICIPALITY OF MONTEVISTA &amp; NABUNTURAN</p>	PROJECT NO.:	PRDP-SU-IB-R011-DDO-004-000-000-2023-FMB	PREPARED BY:	DESIGNED BY:	CHECKED & REVIEWED BY:	RECOMMENDING APPROVAL:	APPROVED:	SHEET CONTENTS:	SHEET NO.	
	SUBPROJECT TITLE:	REHABILITATION OF NEW VISAYAS - BANAGBANAG, MONTEVISTA TO MAGADING, NABUNTURAN ROAD WITH EXPANSION OF EXISTING BRIDGE		EDWIN S. SALUDES PLANNING & DESIGN DIVISION CHIEF	RONNIE S. APARRI ENGINEER II	RODERICK M. DIGAMON PROVINCIAL ENGINEER	ALICIA M. GRACIADAS CO-PPMIU	DOROTHY P. MONTEGONZAGA GOVERNOR	CROSS SECTIONS	77
	LOCATION:	MONTEVISTA AND NABUNTURAN, DAVAO DE ORO								78



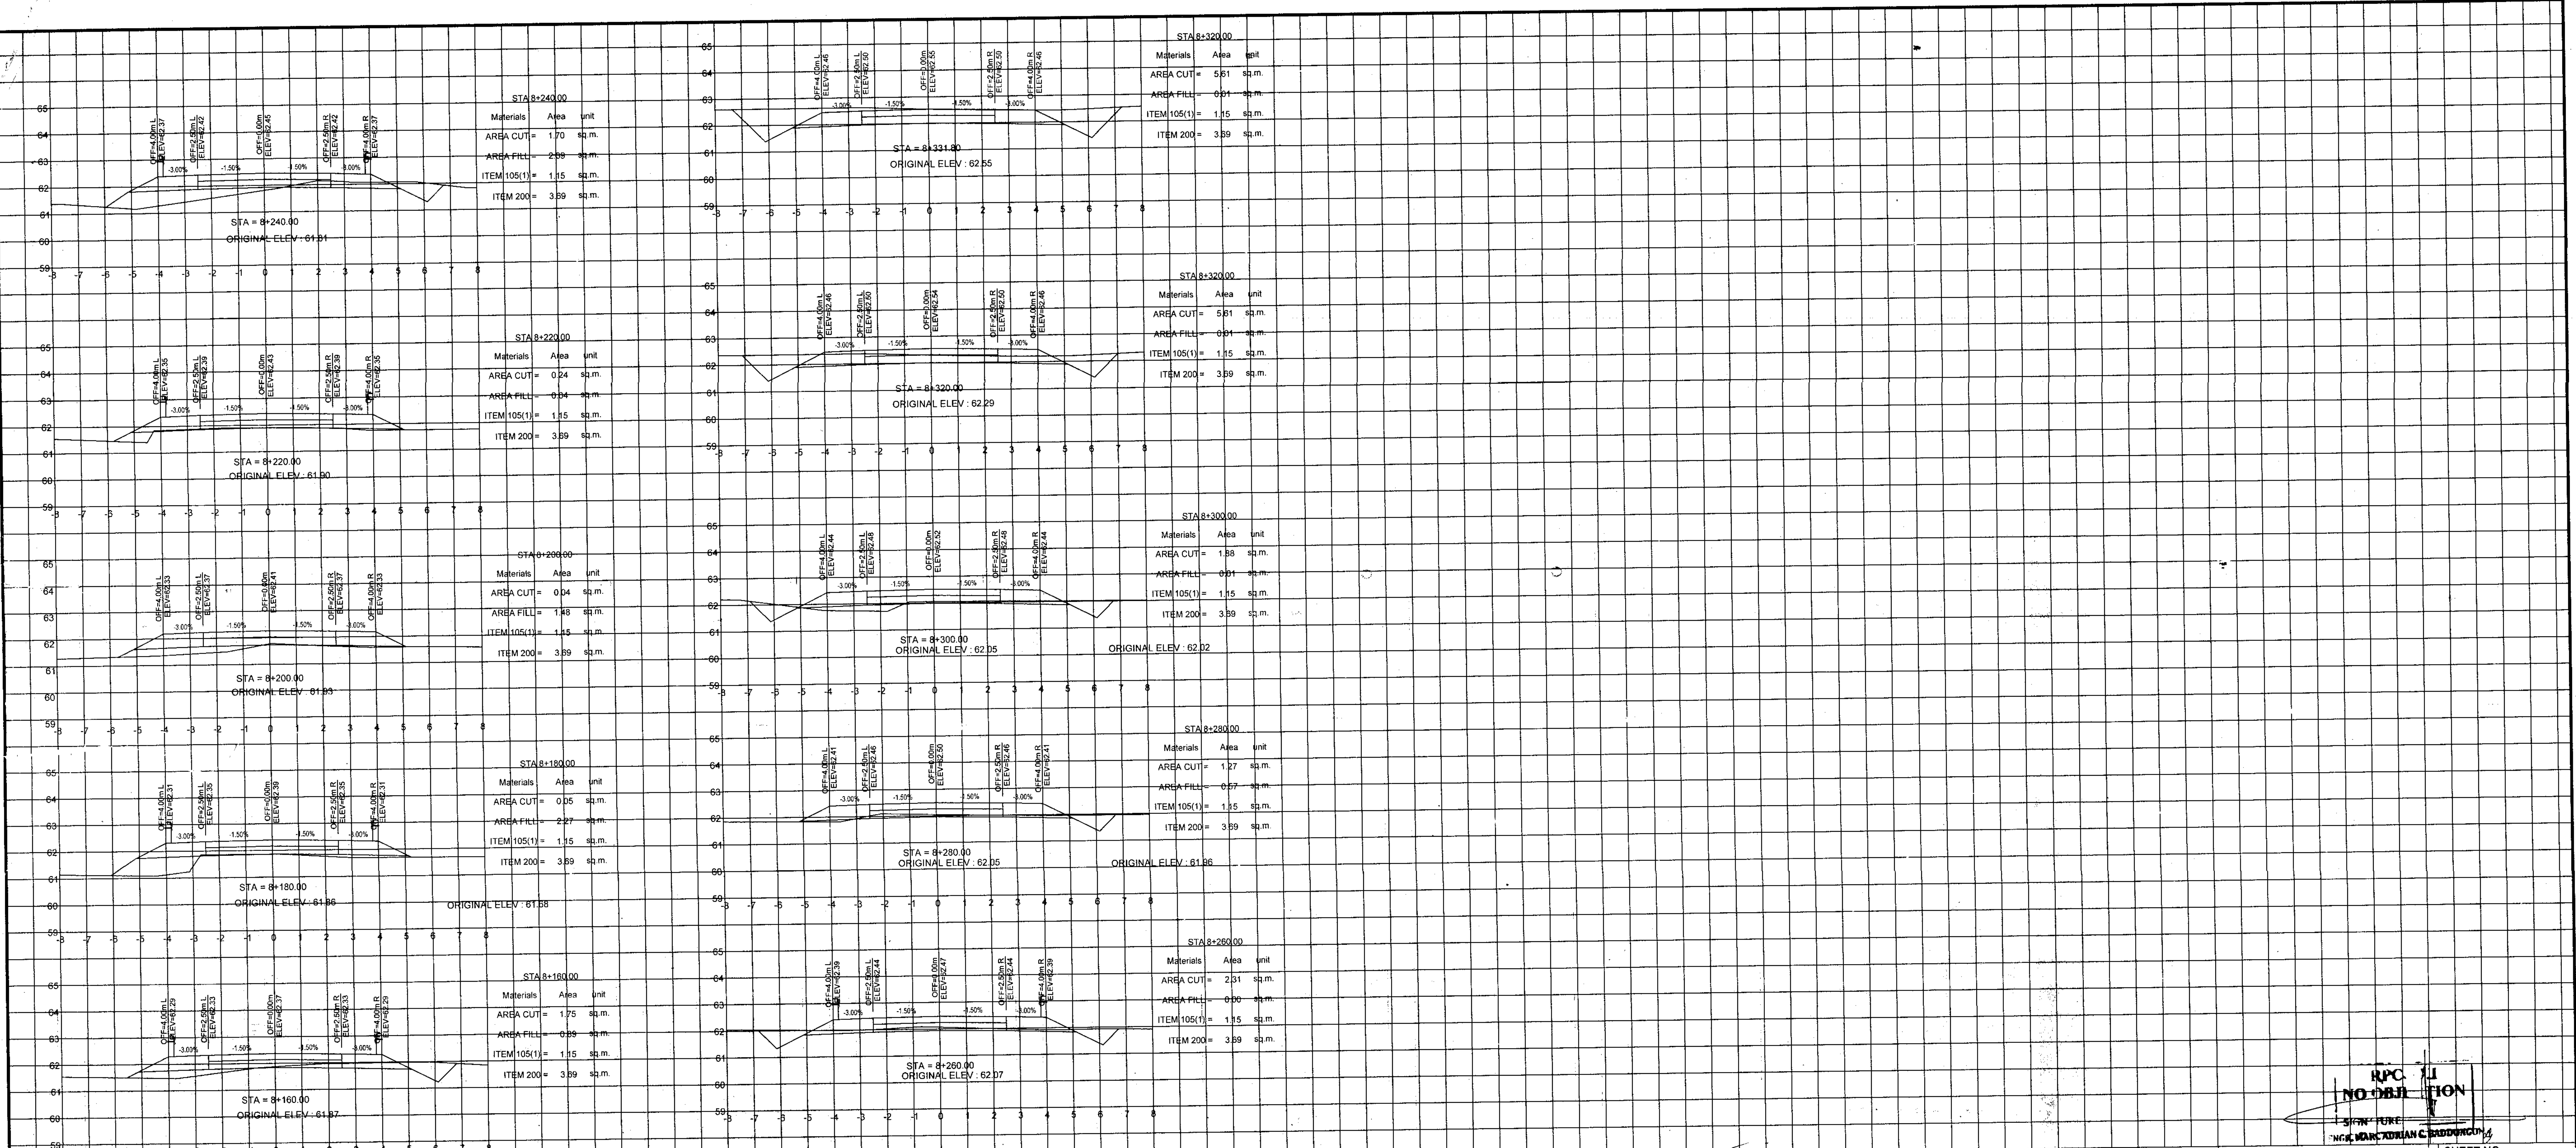

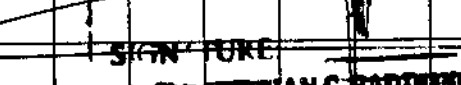  
 SIGNATURE  
 NAME: MARK ADRIAN C. BADDOG

 REPUBLIC OF THE PHILIPPINES DEPARTMENT OF AGRICULTURE "PHILIPPINE RURAL DEVELOPMENT PROJECT SCALE UP" PROVINCE OF DAVAO DE ORO MUNICIPALITY OF MONTEVISTA & NABUNTURAN	PROJECT NO.:	PRDP-SU-IB-R011-DDO-004-000-000-2023-FMB	PREPARED BY:	DESIGNED BY:	CHECKED & REVIEWED BY:	RECOMMENDING APPROVAL:	APPROVED:	SHEET CONTENTS:	SHEET NO.	
	SUBPROJECT TITLE:	REHABILITATION OF NEW VISAYAS - BANAGBANAG, MONTEVISTA TO MAGADING, NABUNTURAN ROAD WITH EXPANSION OF EXISTING BRIDGE		EDWIN S. SALUDES PLANNING & DESIGN DIVISION CHIEF	RONNIE S. APARRI ENGINEER II	RODERICK M. DIGAMON PROVINCIAL ENGINEER	ALICIA M. GRACIADAS CO-PPMIU	DOROTHY P. MONTEJO-GONZAGA GOVERNOR	CROSS SECTIONS	78
	LOCATION:	MONTEVISTA AND NABUNTURAN, DAVAO DE ORO								78